



Office of the Administrative Director – Financial Services Department

THE JUDICIARY • STATE OF HAWAII • 1111 ALAKEA STREET, 6TH FLOOR • HONOLULU, HAWAII 96813-2807
TELEPHONE (808) 538-5800 • FAX (808) 538-5802

Rodney A. Maile
ADMINISTRATIVE DIRECTOR

Dean H. Seki
FINANCIAL SERVICES DIRECTOR

Iris T. Murayama
DEPUTY ADMINISTRATIVE DIRECTOR

April 29, 2016

MEMORANDUM

TO WHOM IT MAY CONCERN:

FROM: Dean H. Seki, Financial Services Director

SUBJECT: ADDENDUM NO. 1
JUDICIARY PROJECT NO. J16303
KAUIKEAOULI HALE UPGRADES
TO THE SECURITY CAMERA SYSTEM AND RELATED WORK
PROJECT IDENTIFIER: JUD 1516-01-DC01
THE JUDICARY, STATE OF HAWAII, TAX MAP KEY: 2-1-17:003

Transmitted herewith is a copy of Addendum No. 1 providing the change in drawings for the above project which were noted during the mandatory walk through on April 21, 2016.

Should you have any technical questions regarding this Addendum, please call the Officer-In-Charge for this project Dee Dee Letts, Office of Project Management, Ph. (808)538-5991 or deedee.d.letts@courts.hawaii.gov. Other questions may be directed to Jonathan Wong of the Judiciary Contracts & Purchasing Office at (808)538-5805, or jonathan.h.wong@courts.hawaii.gov.

/s/ Dean H. Seki


Enc.: Kauikeaouli Security Camera – Change in Plans

Cameras District Court

Per the bid documents all camera final placements will be decided after the award with the successful bidder. The chart below in tandem with the posted camera floor plan describes the location of existing cameras that will generally just be replaced with new cameras, new cameras that will be added and general location, cameras that will be removed.


Each floor descriptor in this chart corresponds to the same descriptor in the floor plans document. All camera replacements are SNV 6084R or approved equivalent unless otherwise noted. All other camera types noted are that camera noted or approved equivalent. All existing cameras are to be replaced. Where removal is noted it is just to remove the old camera. Total camera number includes those that are being replaced in their existing locations, those that will be removed and replaced with new cameras in a different location and new cameras that do not exist at this time. Comments define camera type if they are not the standard SNV 6084R. Comments provide further information. Total includes all new and existing locations.

Floor	Total	Comments
Plaza Level Cameras	13	Cameras 8, 9, and 11 (cameras 9 and 11 are new locations) are SNV 8081R or approved equivalent and will cover behind and in front of the escalators, 4 other new cameras to cover various locations as noted on the camera floor plan
First Basement Level	4	1 New location to cover stairwell
Second Basement Level	4	1 New location to cover stairwell
First Floor (includes cellblock and sally port)	21	1 new location in custody elevator SNV 6013, 7 new locations in cells SNV 6013, 1 new location outside in entrance to sally port will be SNV 8081R
Makai Second Floor	4	1 new location to cover door and hallway
Mauka Second Floor	11	1 new to cover stairwell, 1 new outside to watch street, 2 existing removed and replaced in a new location
Makai Third Floor	4	Remove 1 existing above escalator, 2 new to cover hallways and escalators
Mauka Third Floor	4	1 new to cover an entrance and stairwell, 2 to be removed and replaced with new cameras in new locations as noted to provide better hallway coverage
Fourth Floor	8	1 new to cover stairwell and back entrances and 2 new to cover cashier windows these are SNV 6013
Fifth Floor	8	2 new to cover elevator lobby and stairwell
Sixth Floor	4	2 new for elevator lobby and stairwell
Seventh Floor	8	2 new for elevator lobby and stairwell
Eighth Floor	8	2 new for elevator lobby and stairwell
Ninth Floor	4	2 new for elevator lobby and stairwell
Tenth Floor	8	2 new for elevator lobby and stairwell
Eleventh Floor	4	No adds
TOTAL	117	

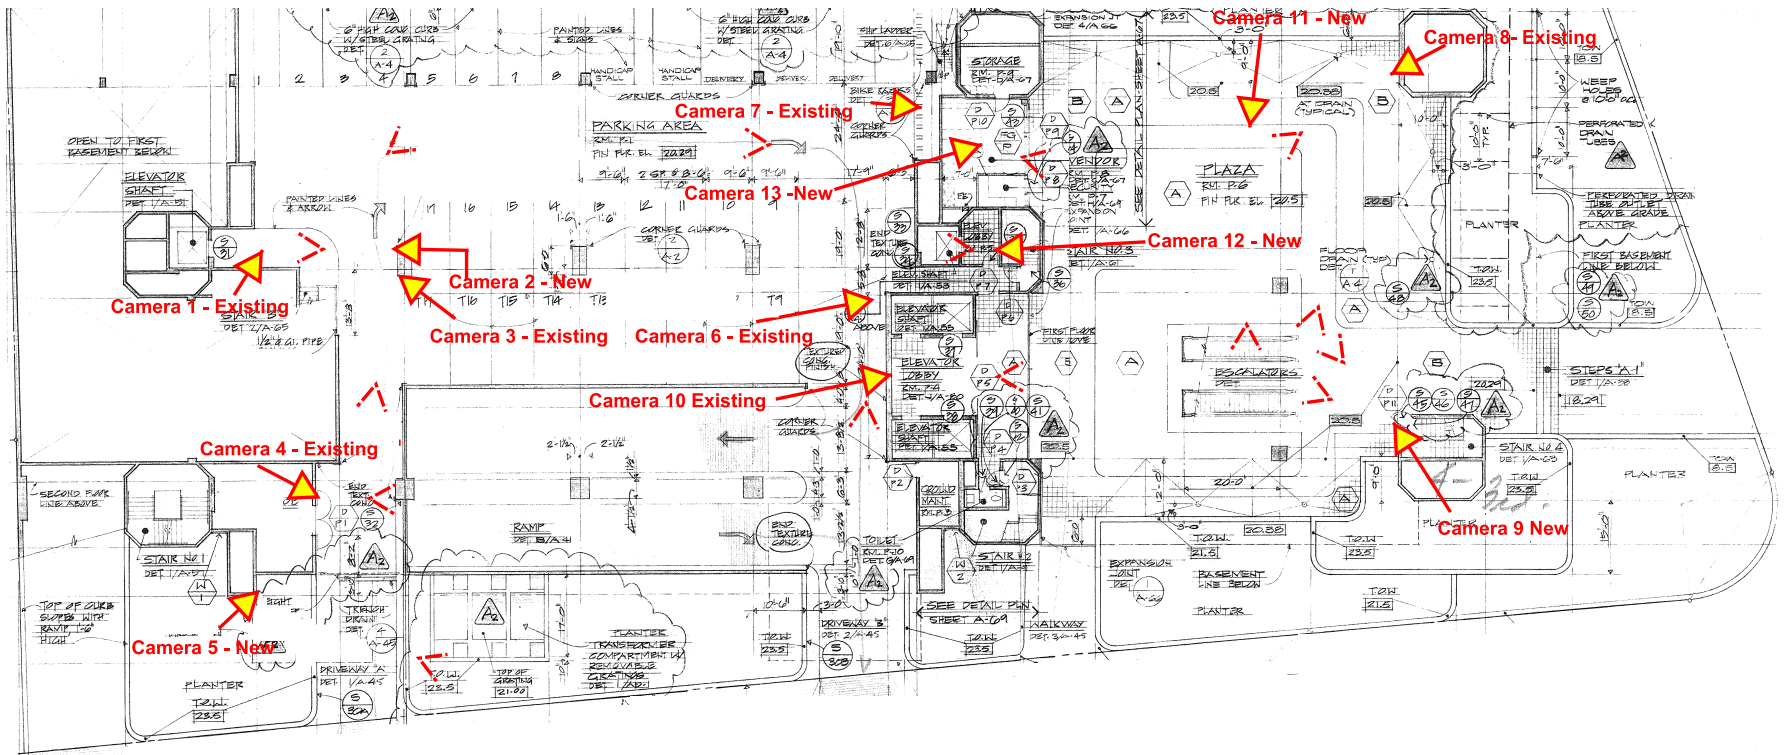


PLAZA LEVEL CAMERAS


IFB NO. J16303, ADDENDUM NO. 1.

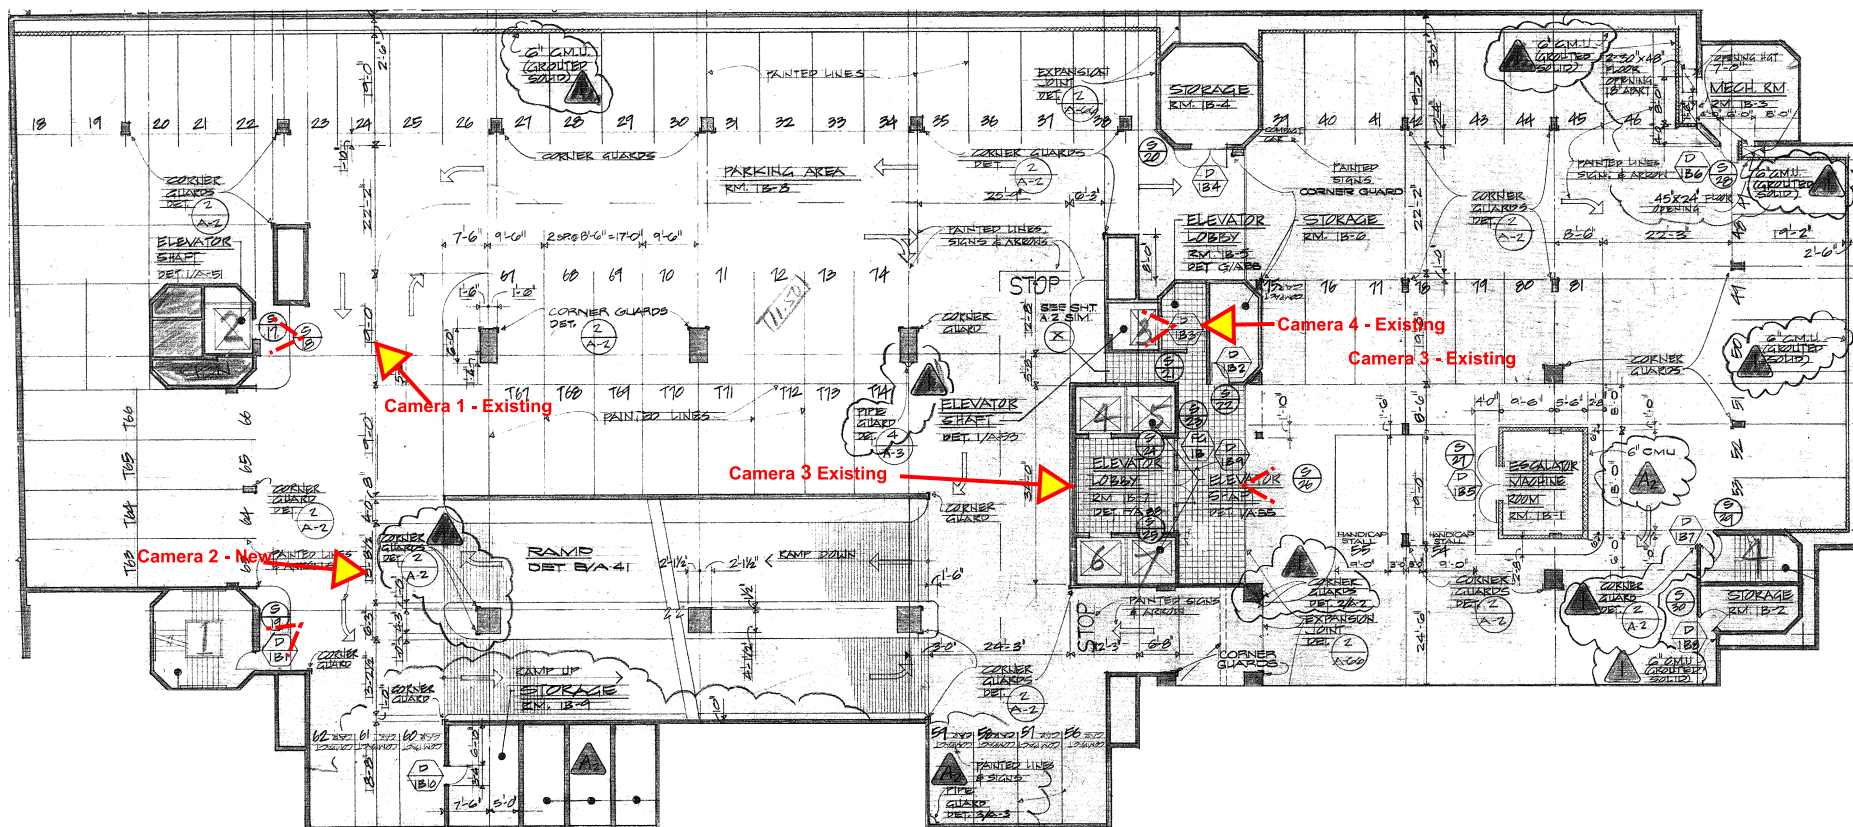


FIRST BASEMENT LEVEL CAMERAS


IFB NO. J16303, ADDENDUM NO. 1.

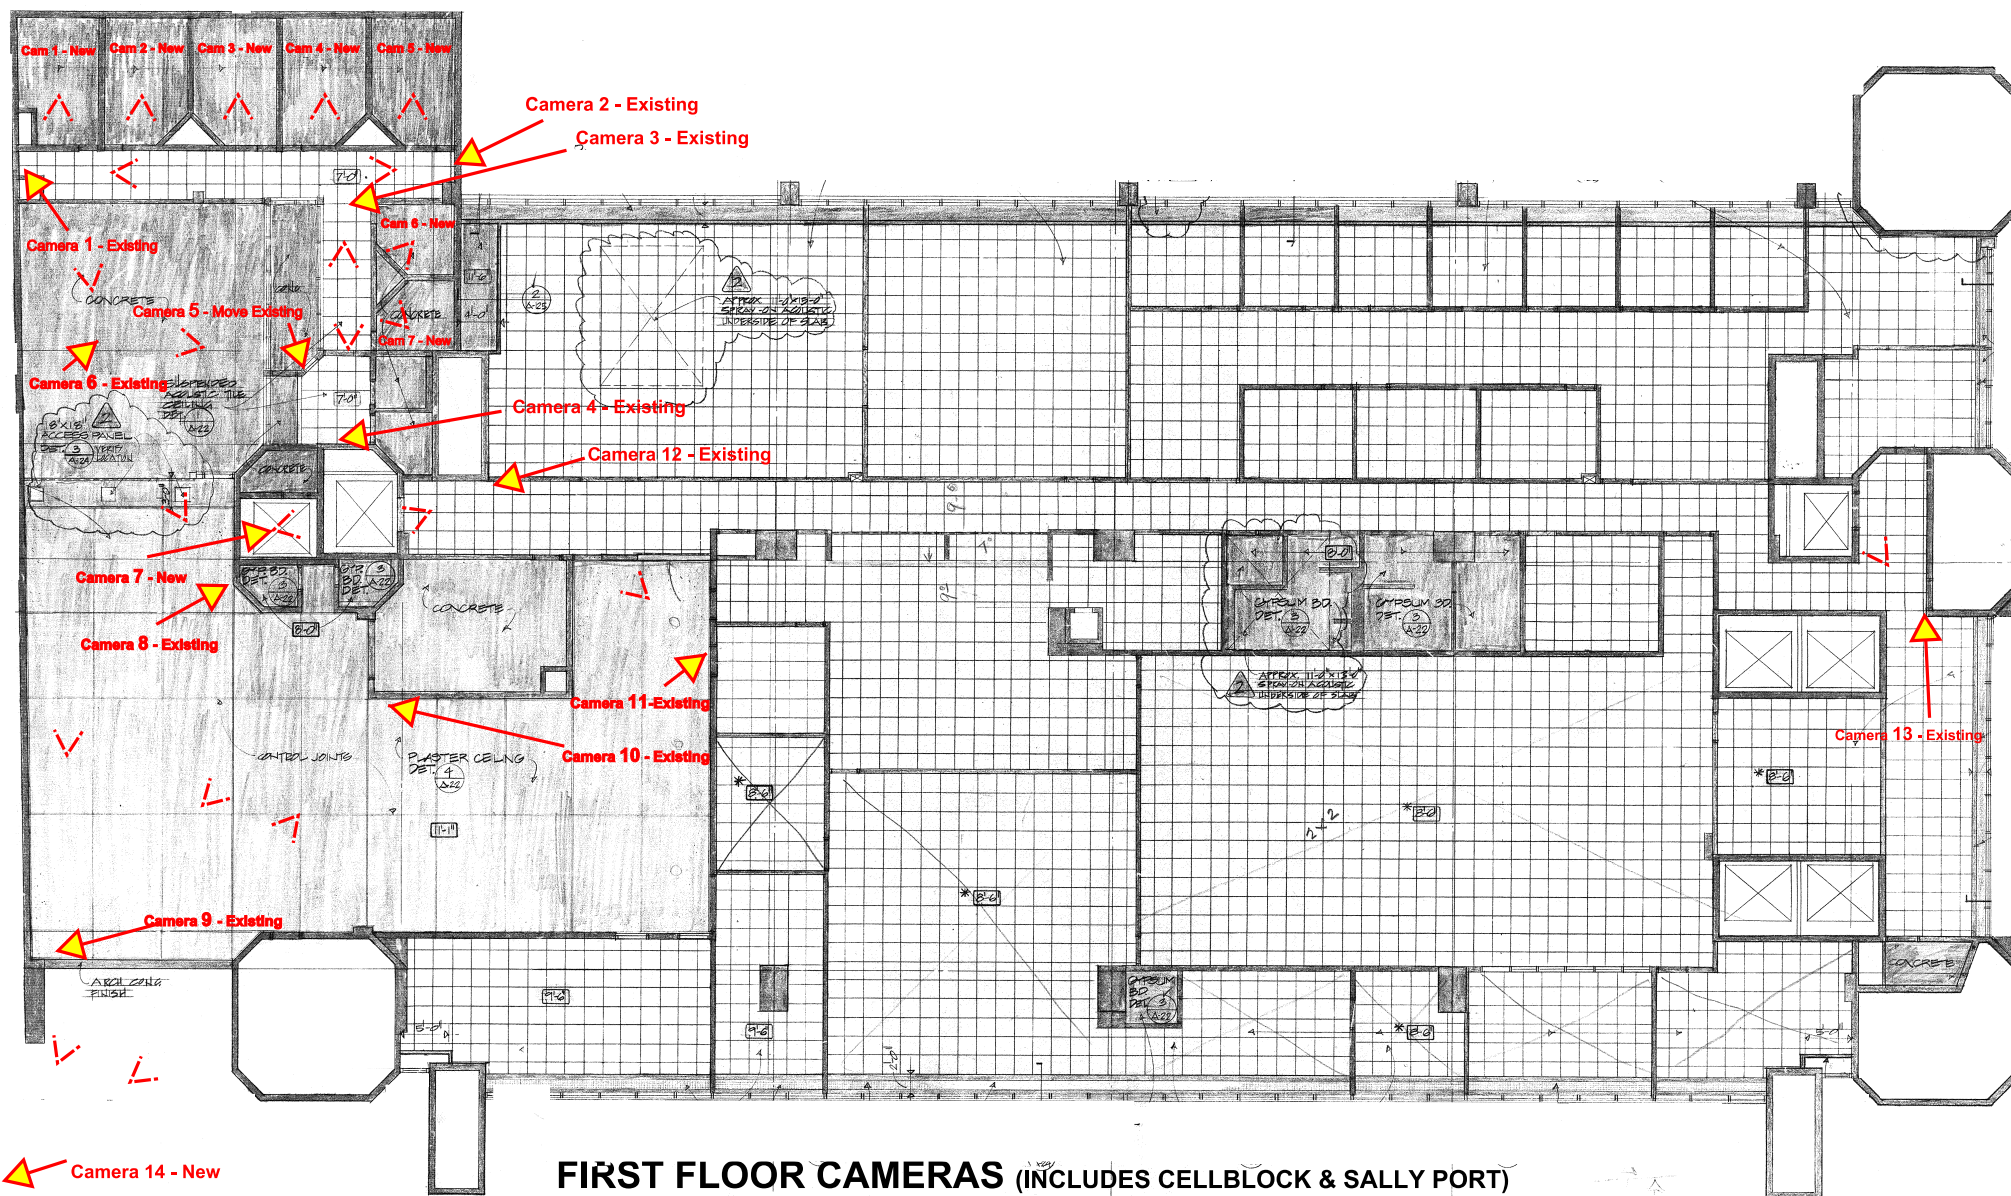

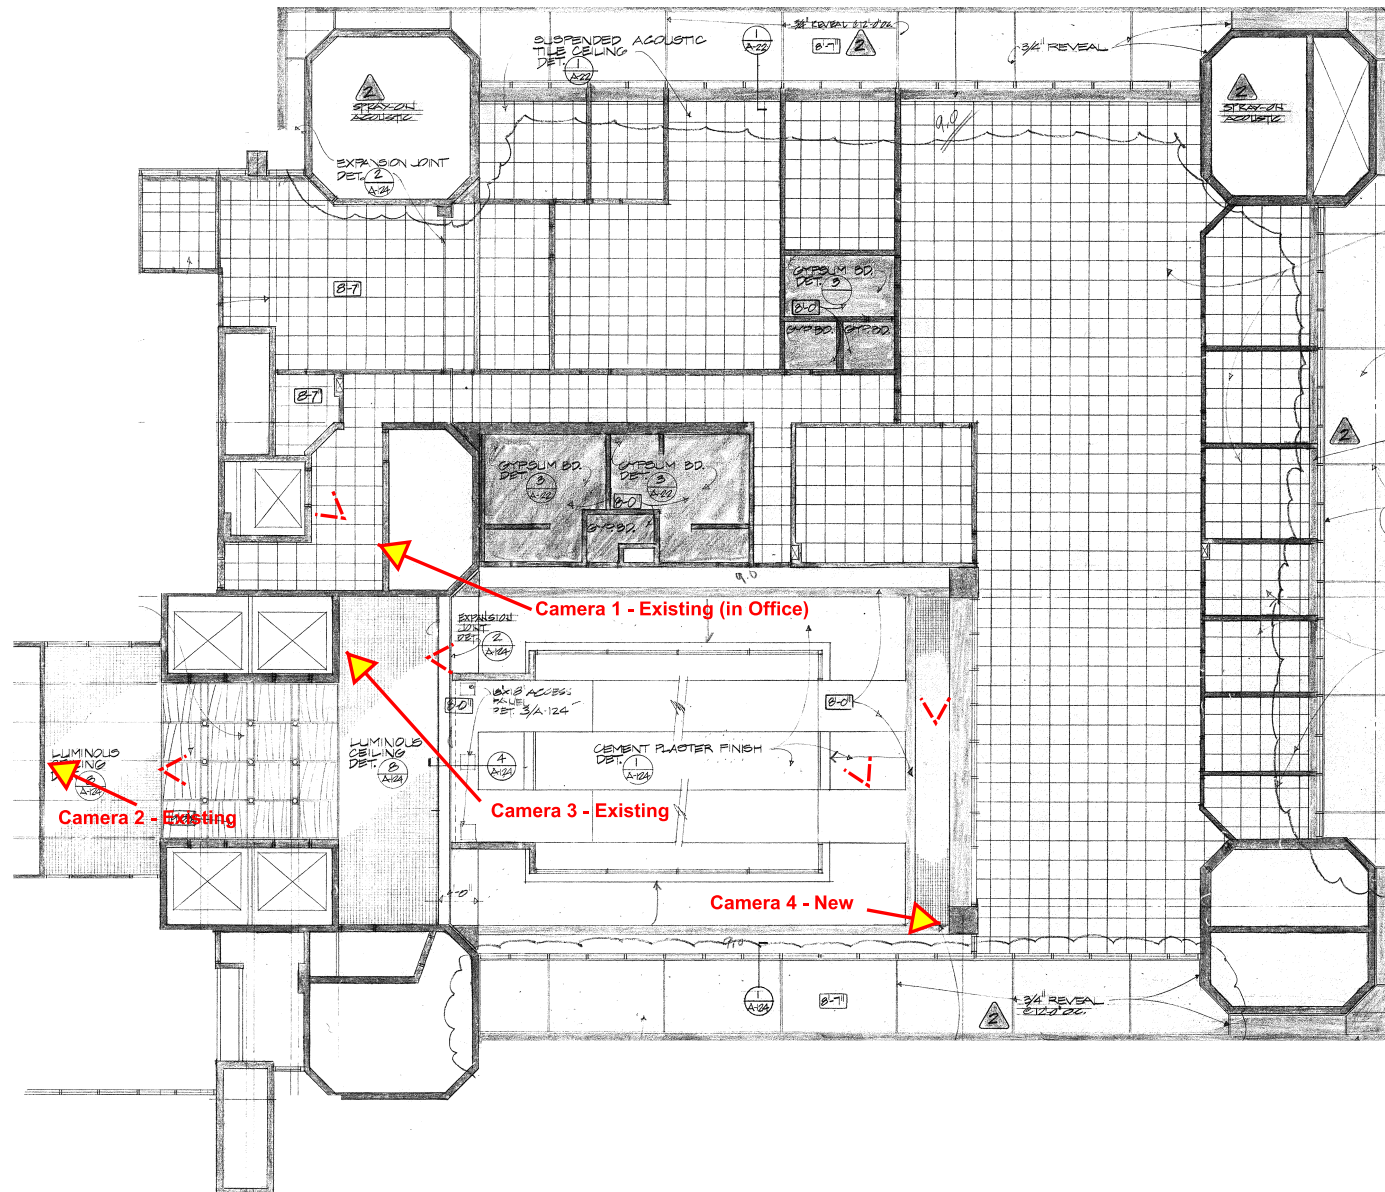


MAKAI SECOND FLOOR CAMERAS

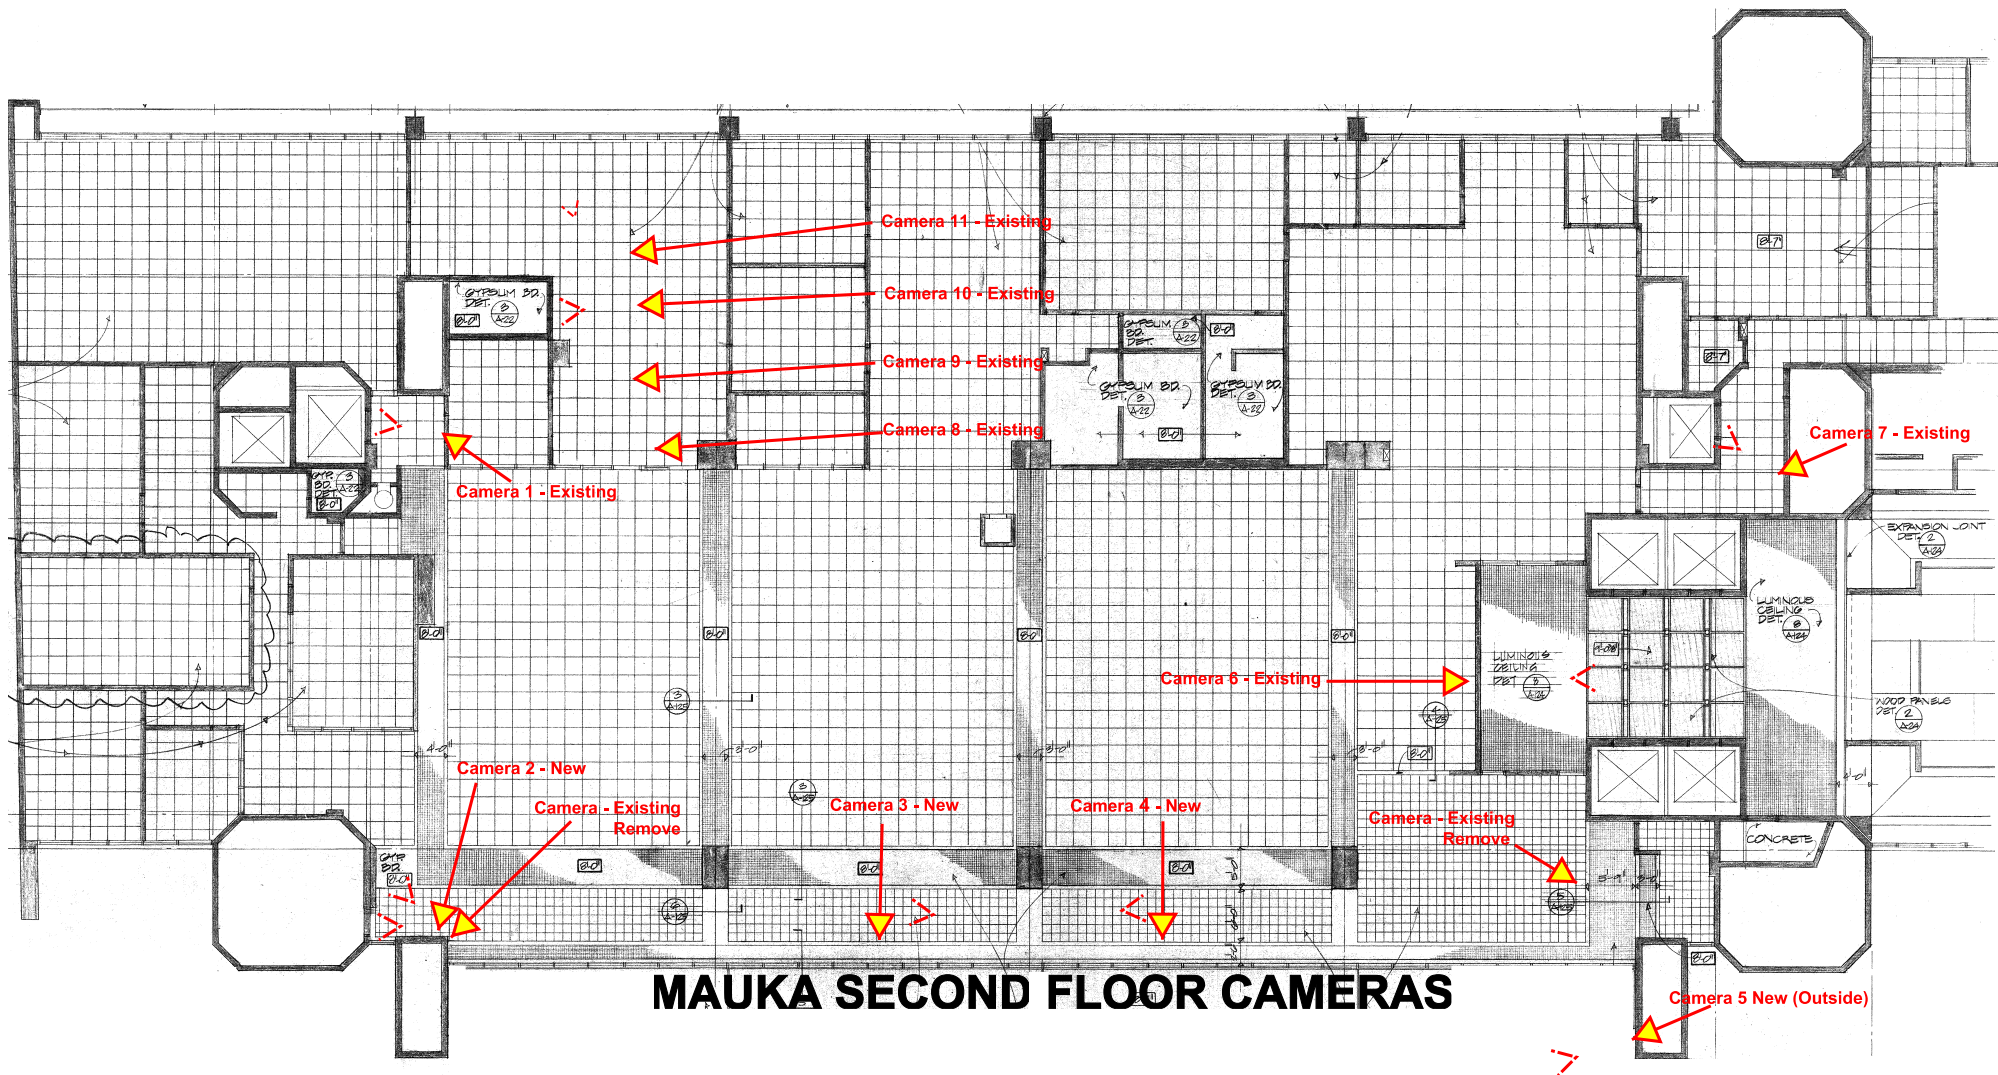

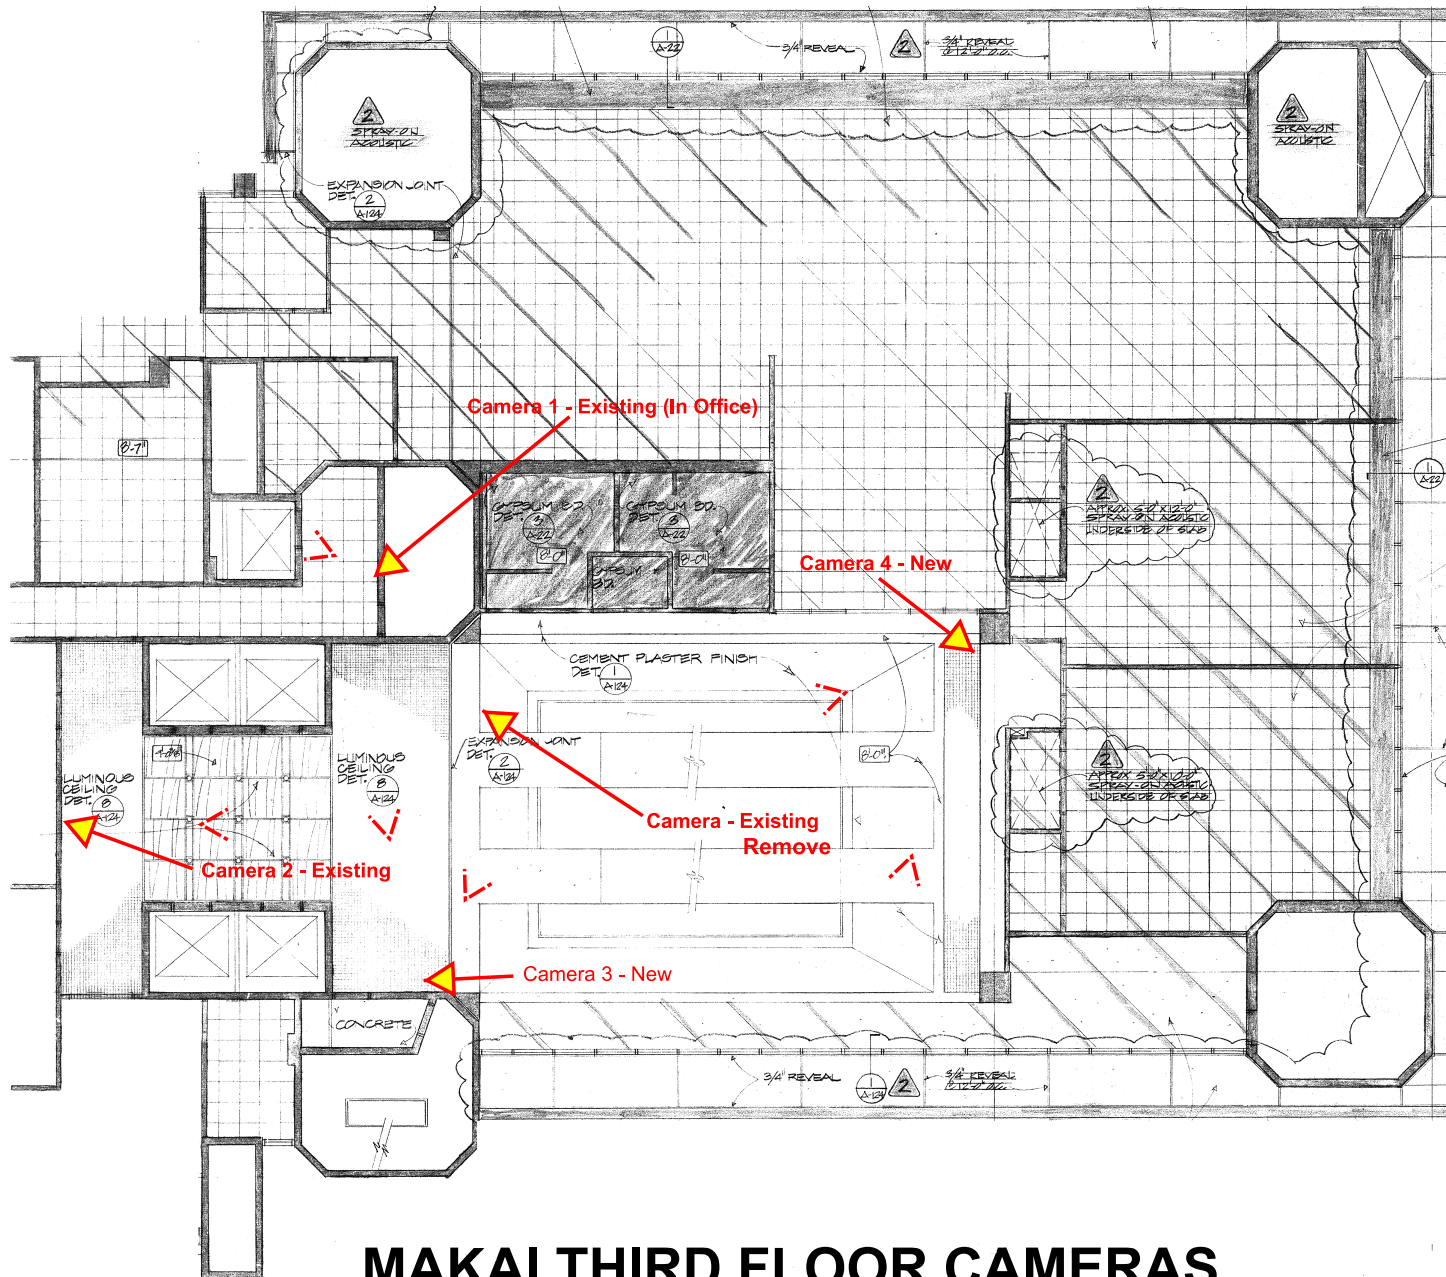


MAKAI THIRD FLOOR CAMERAS

MAUKA THIRD FLOOR CAMERAS

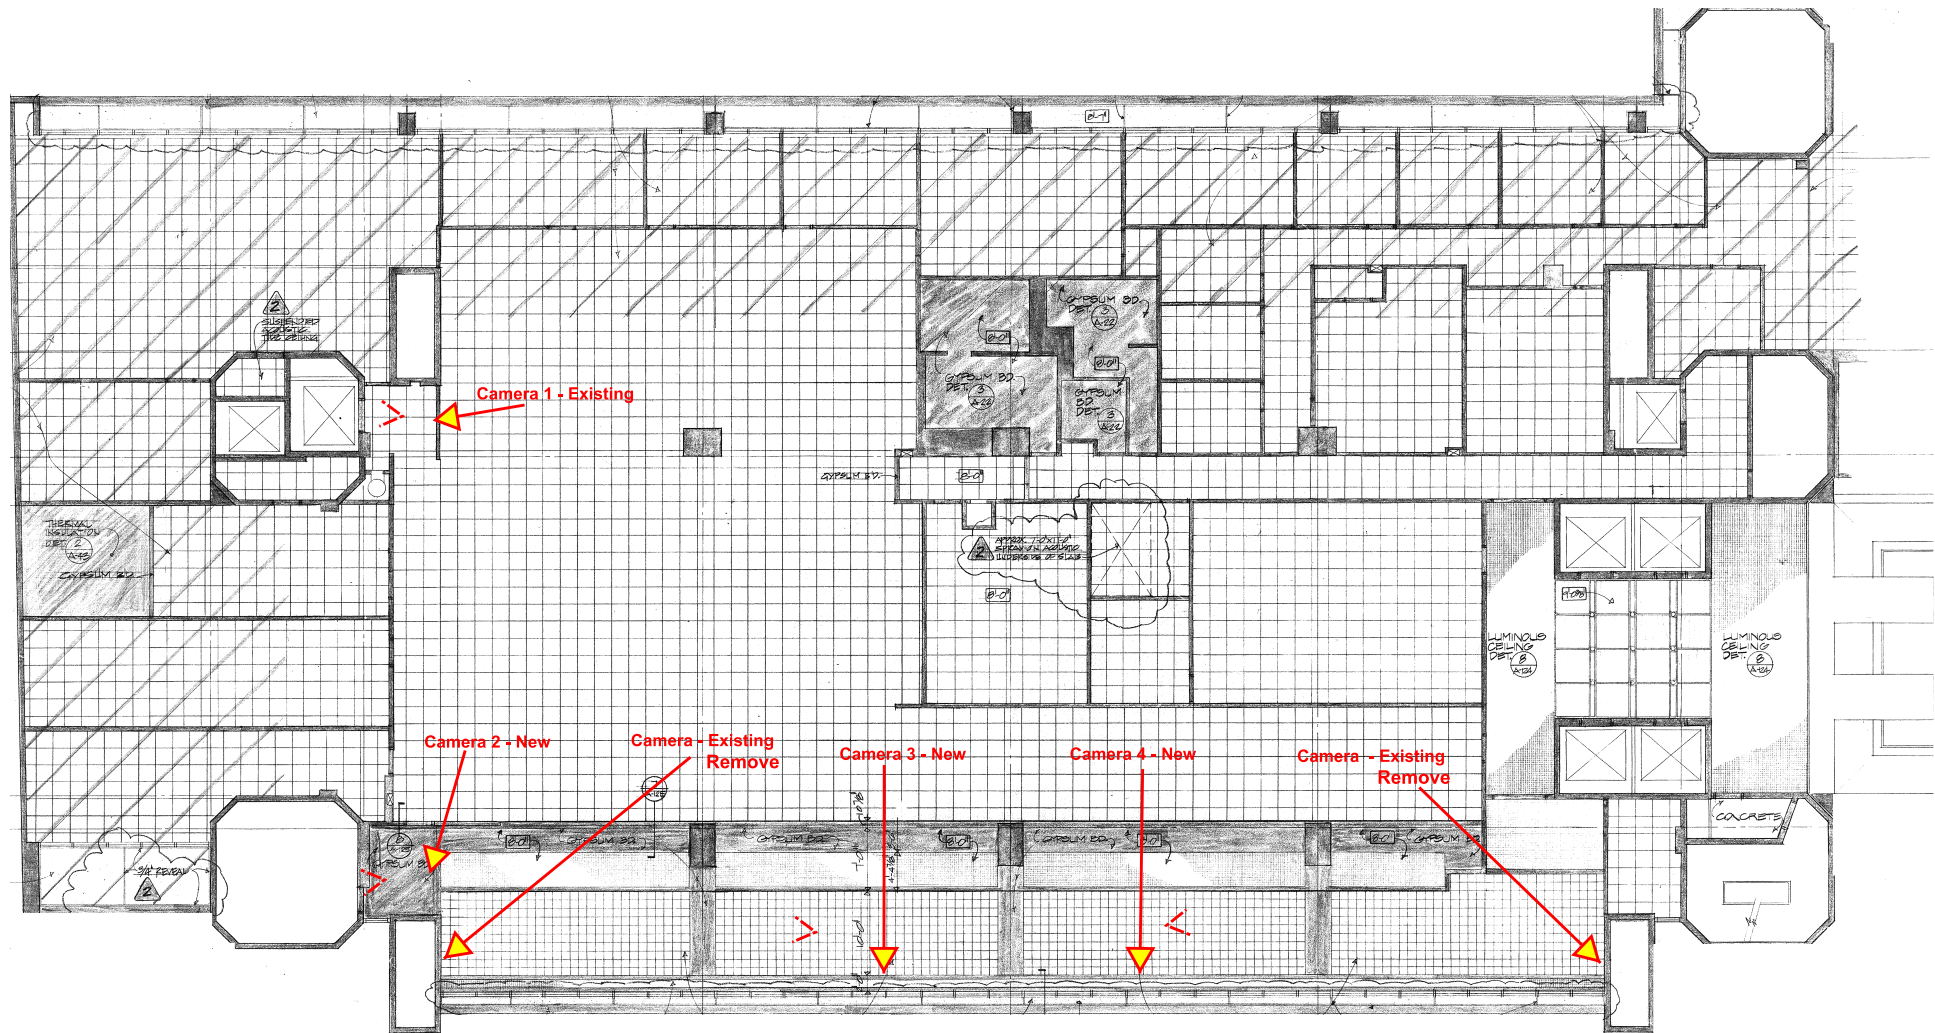


FOURTH FLOOR CAMERAS

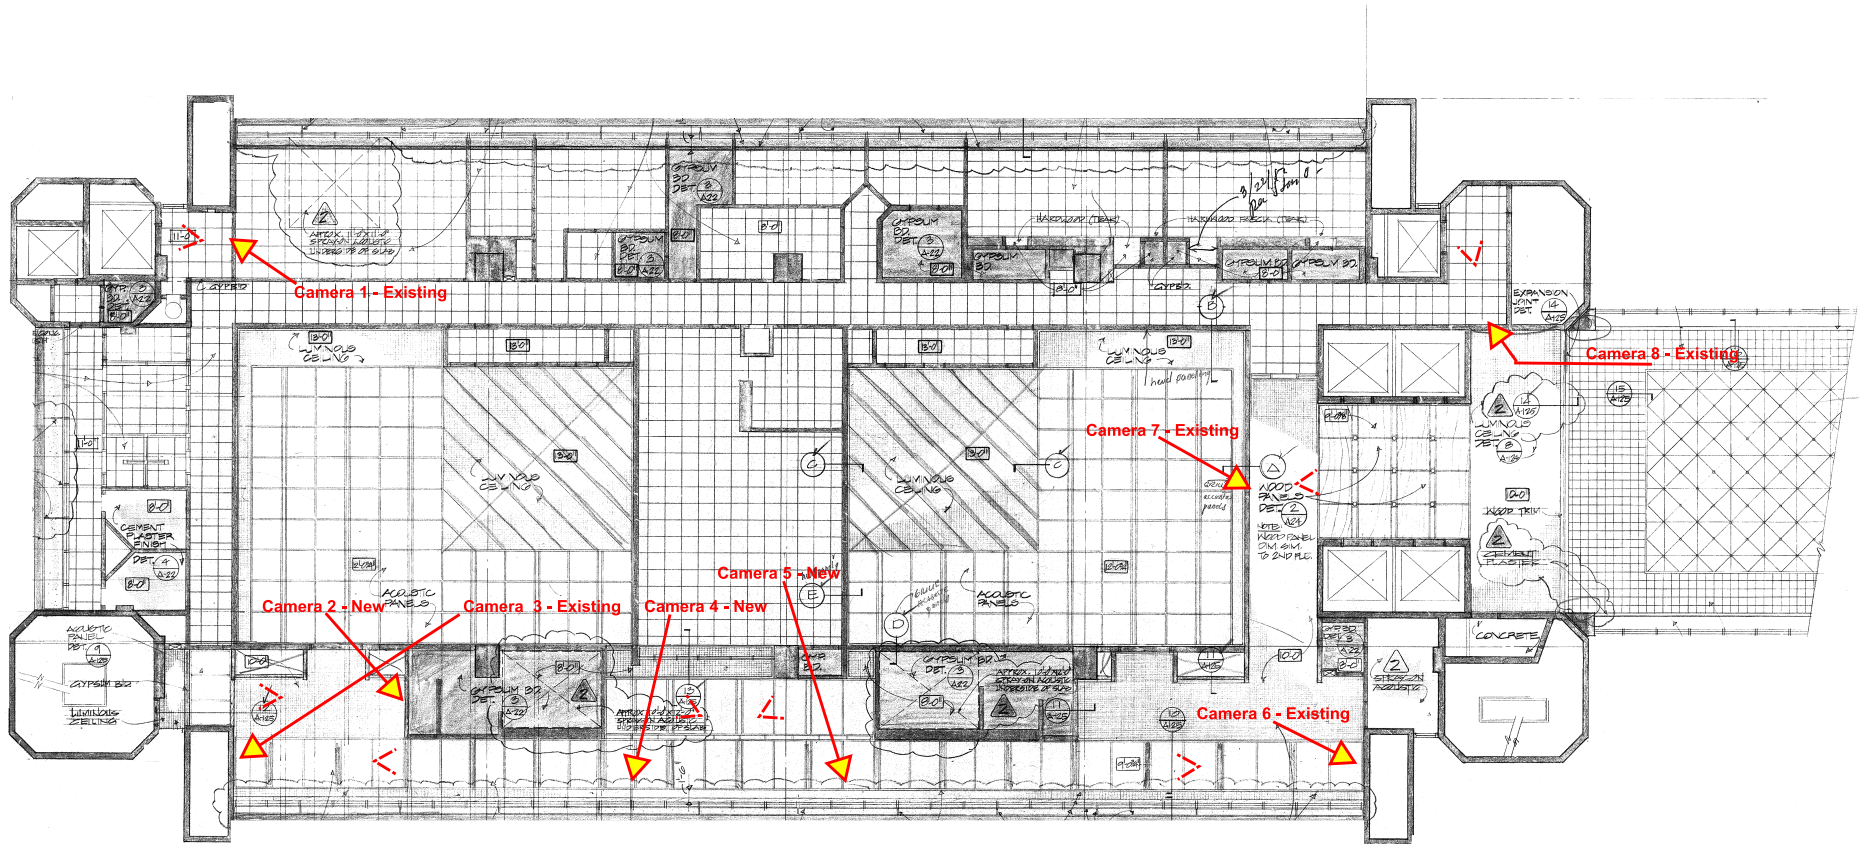


IFB NO. J16303, ADDENDUM NO. 1.

FIFTH FLOOR CAMERAS

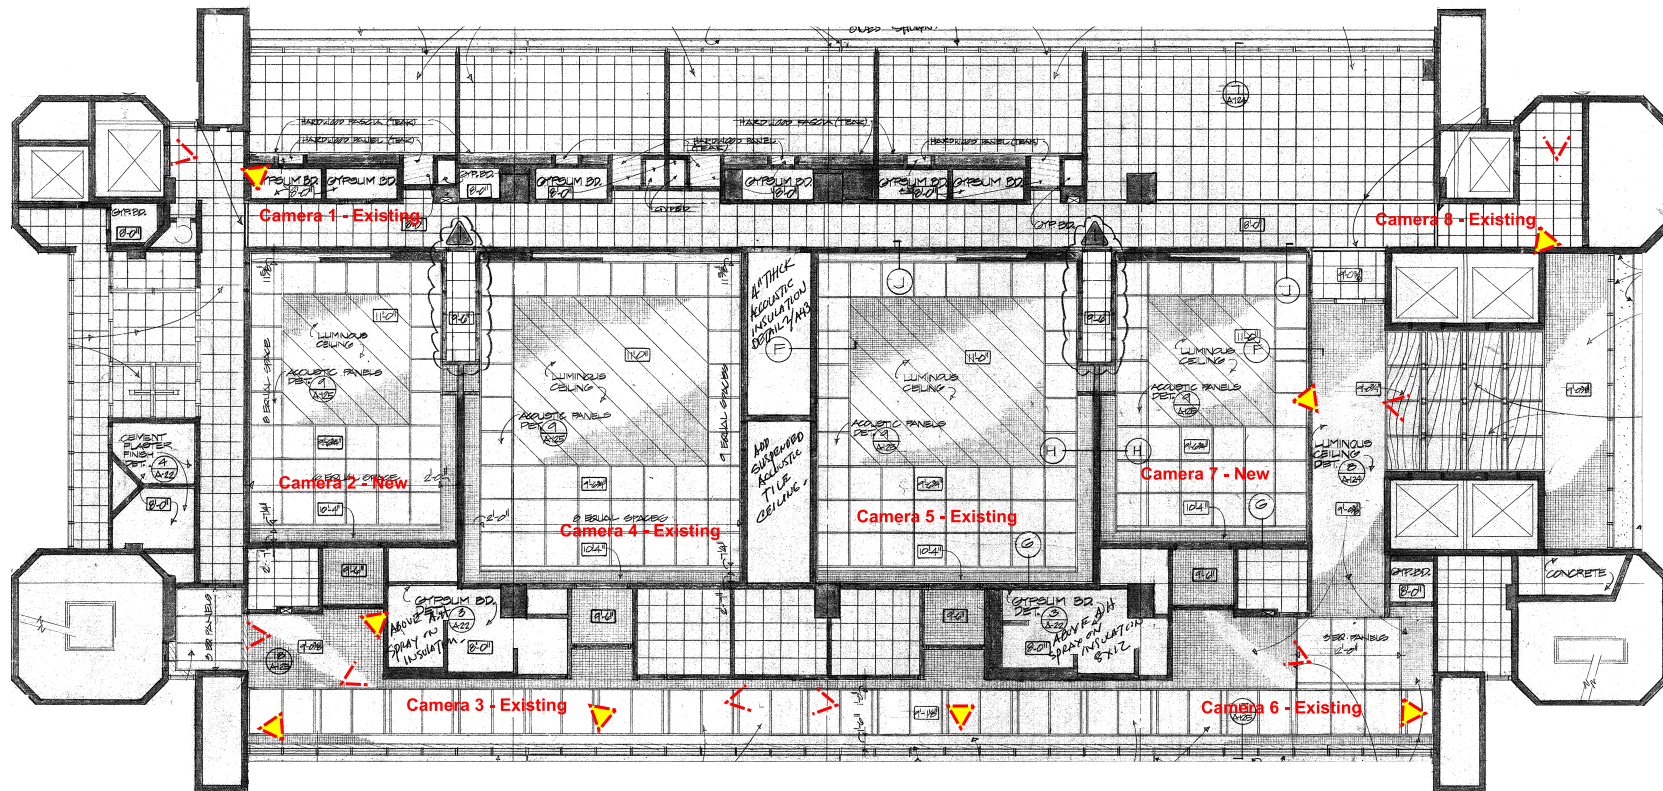


IFB NO. J16303, ADDENDUM NO. 1.


SIXTH FLOOR CAMERAS

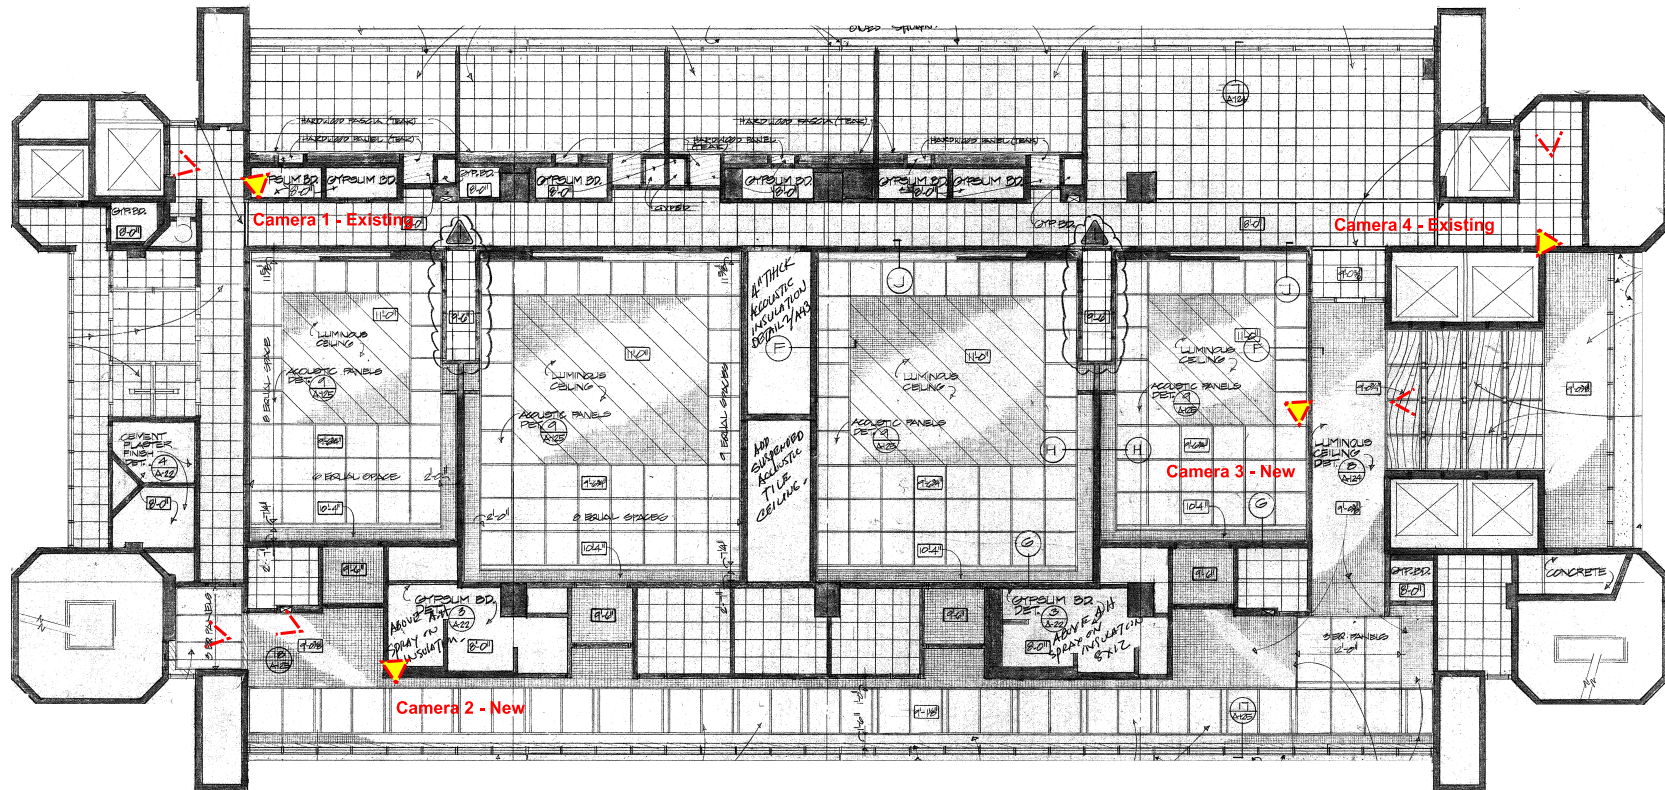


SEVENTH FLOOR CAMERAS

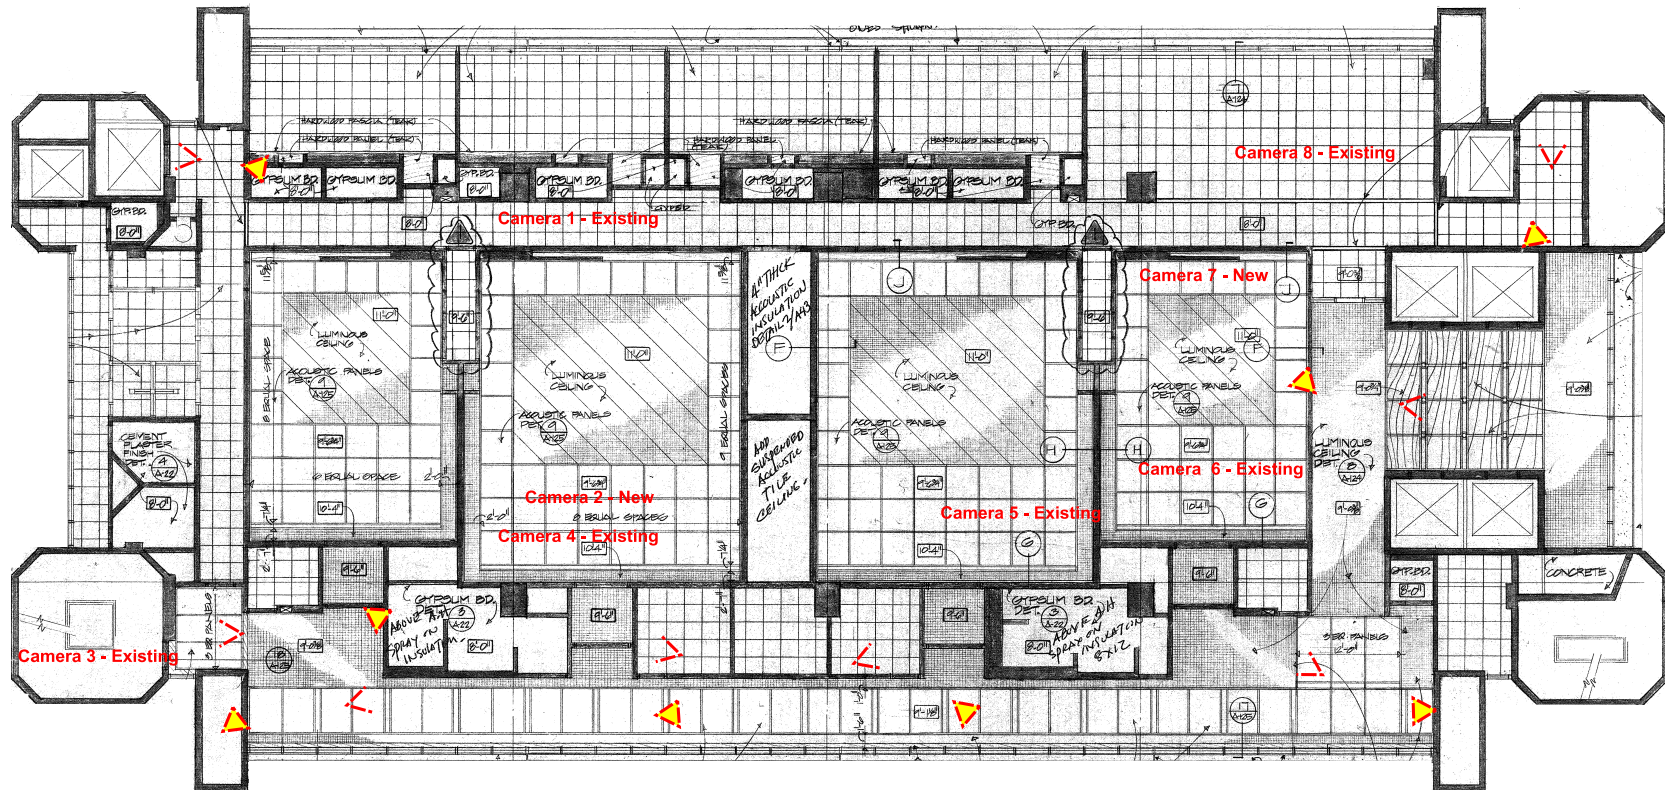

EIGHTH FLOOR CAMERAS

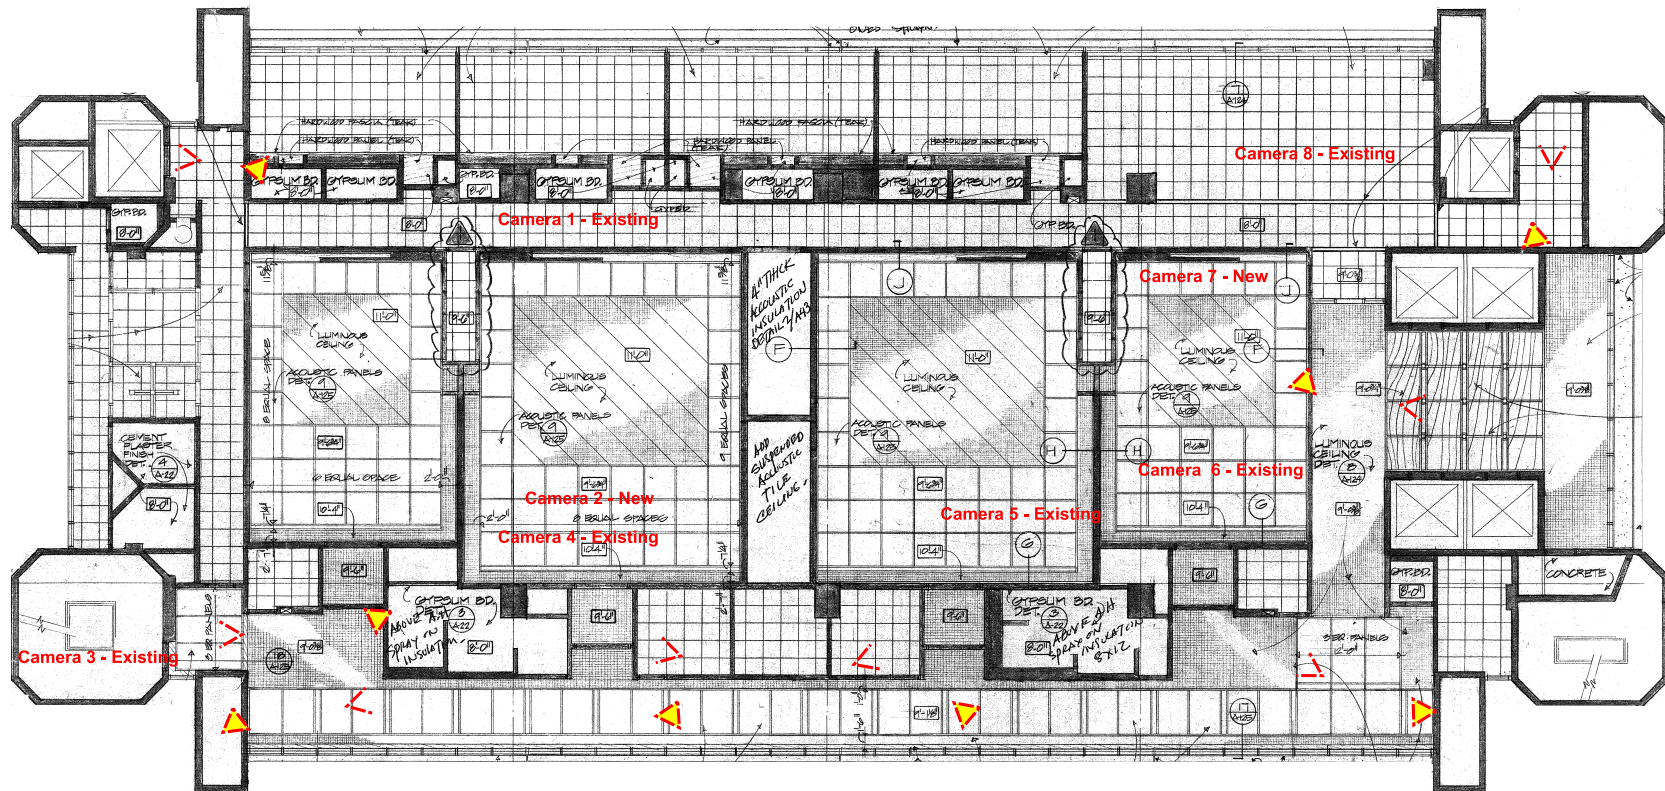


NINTH FLOOR CAMERAS

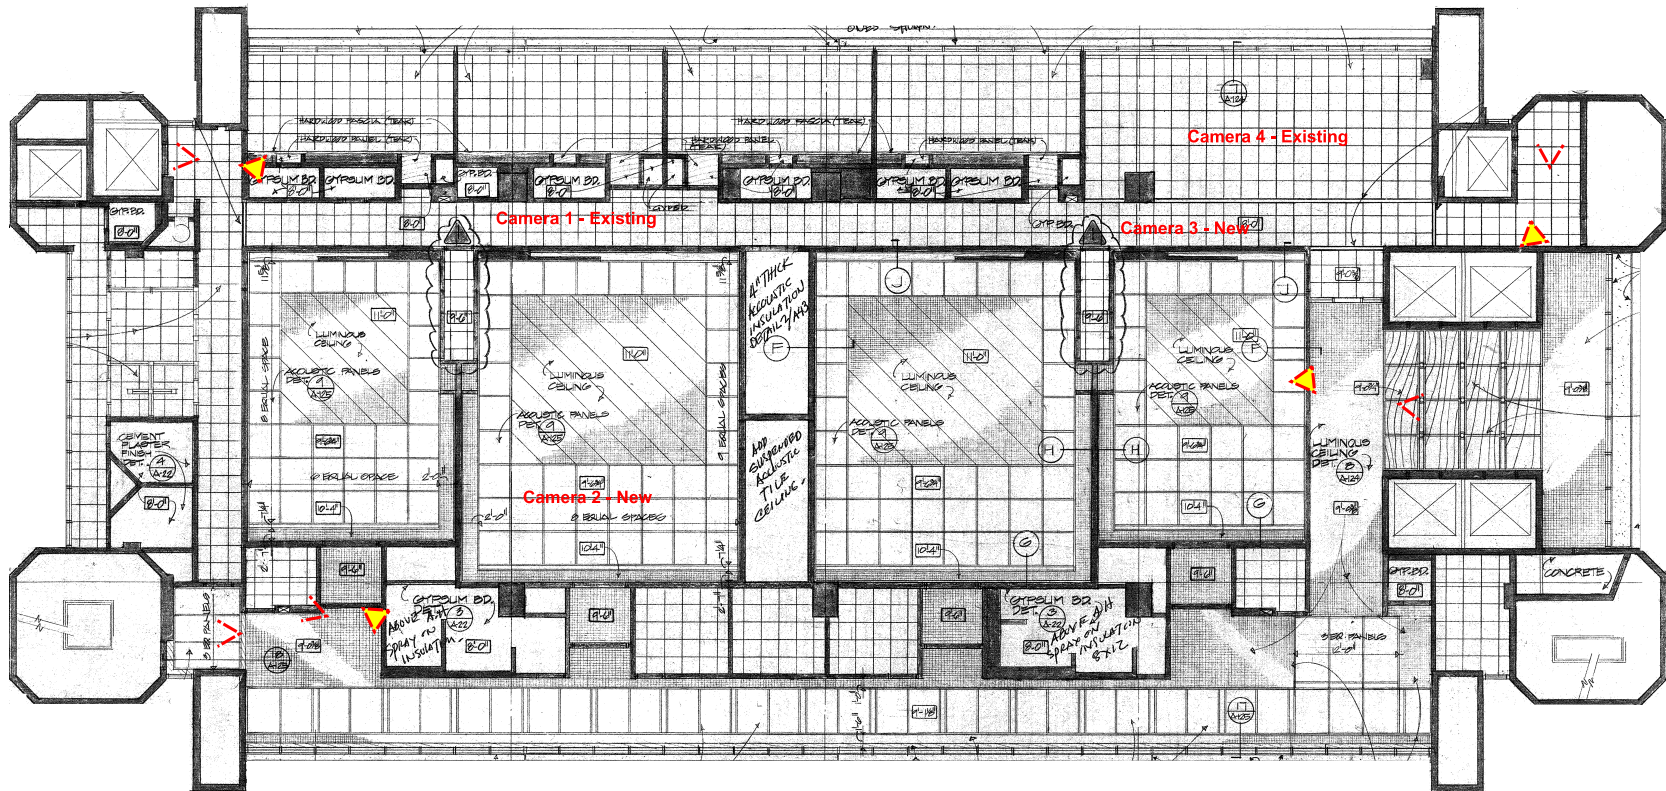

IFB NO. J16303, ADDENDUM NO. 1.

TENTH FLOOR CAMERAS

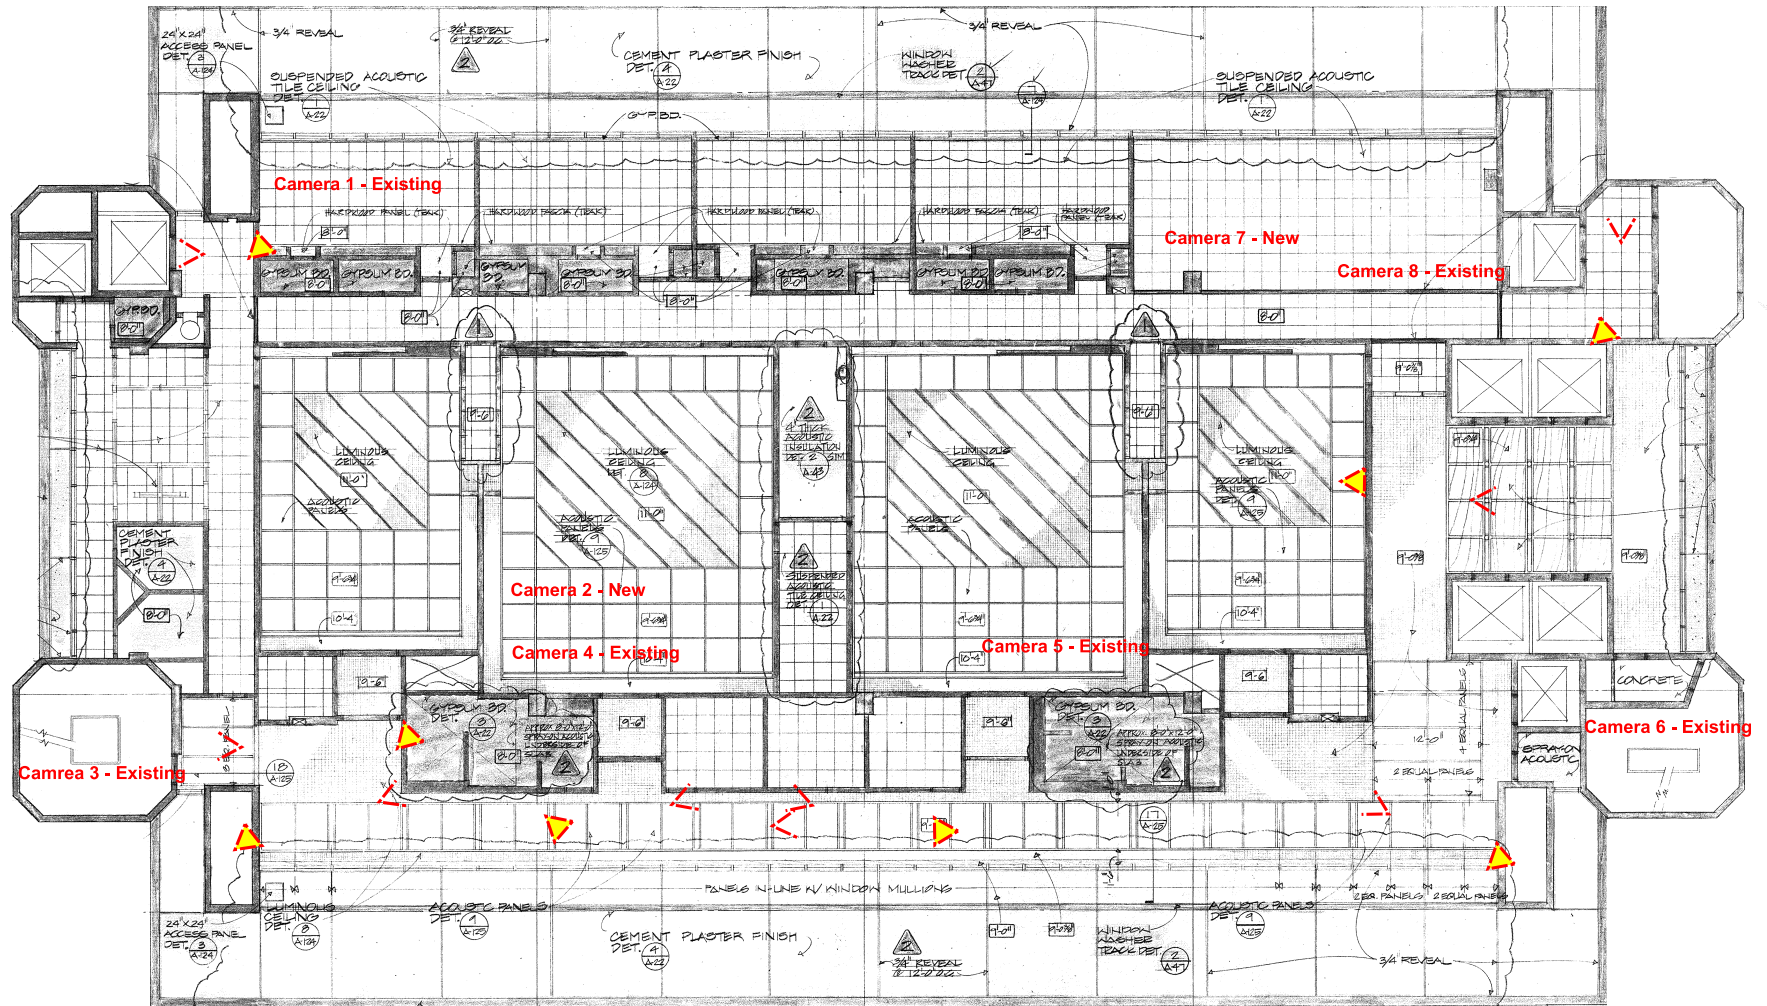

ELEVENTH FLOOR CAMERAS

