
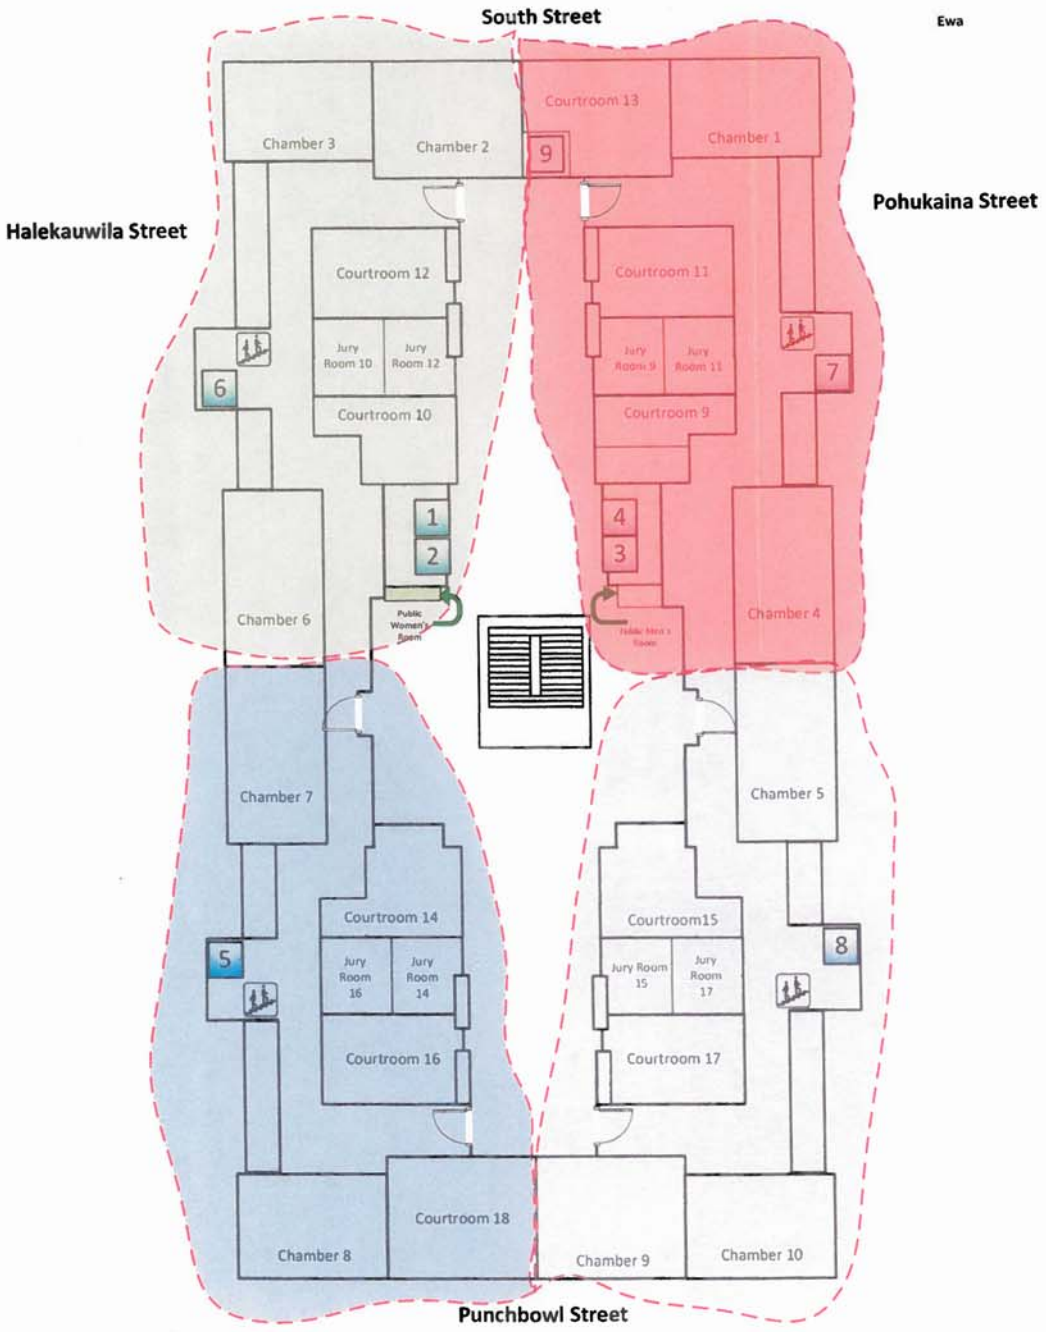


Ka`ahumanu Hale Fourth Floor

Project Contract Limits

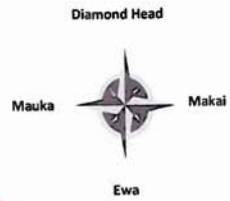

Legend:

-  Stairs
-  Elevator
-  Diamond Head/
Mauka
Project Limit
-  Diamond Head/
Makai
Project Limit
-  EWA/Mauka
Project Limit
-  EWA/Makai
Project Limit


Men's and Women's Public Restrooms are Also Clearly Marked

Drawing Not to Scale

Ka`ahumanu Hale Third Floor

Project Contract Limits

Diamond Head

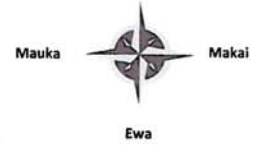

Legend:



Stairs



Elevator



Diamond Head/
Mauka
Project Limit



Diamond Head/
Makai
Project Limit




EWA/Mauka
Project Limit



EWA/Makai
Project Limit

Men's and Women's Public Restrooms are Also Clearly Marked

Drawing Not to Scale

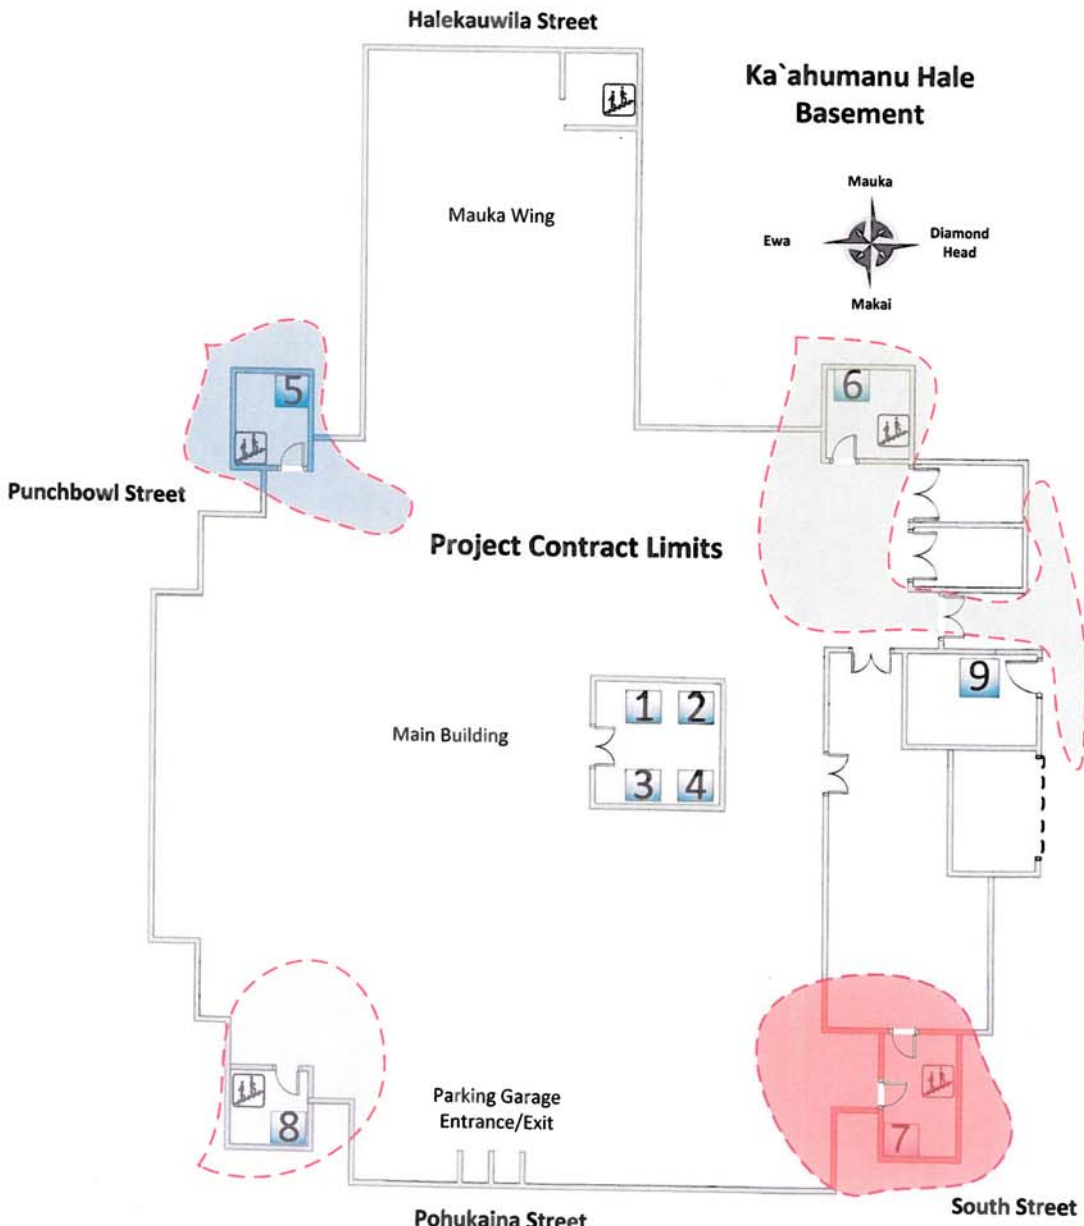

Legend:



Stairs



Elevator



Diamond Head/Mauka Project Limit



Diamond Head/Makai Project Limit




EWA/Mauka Project Limit



EWA/Makai Project Limit

Drawing Not to Scale

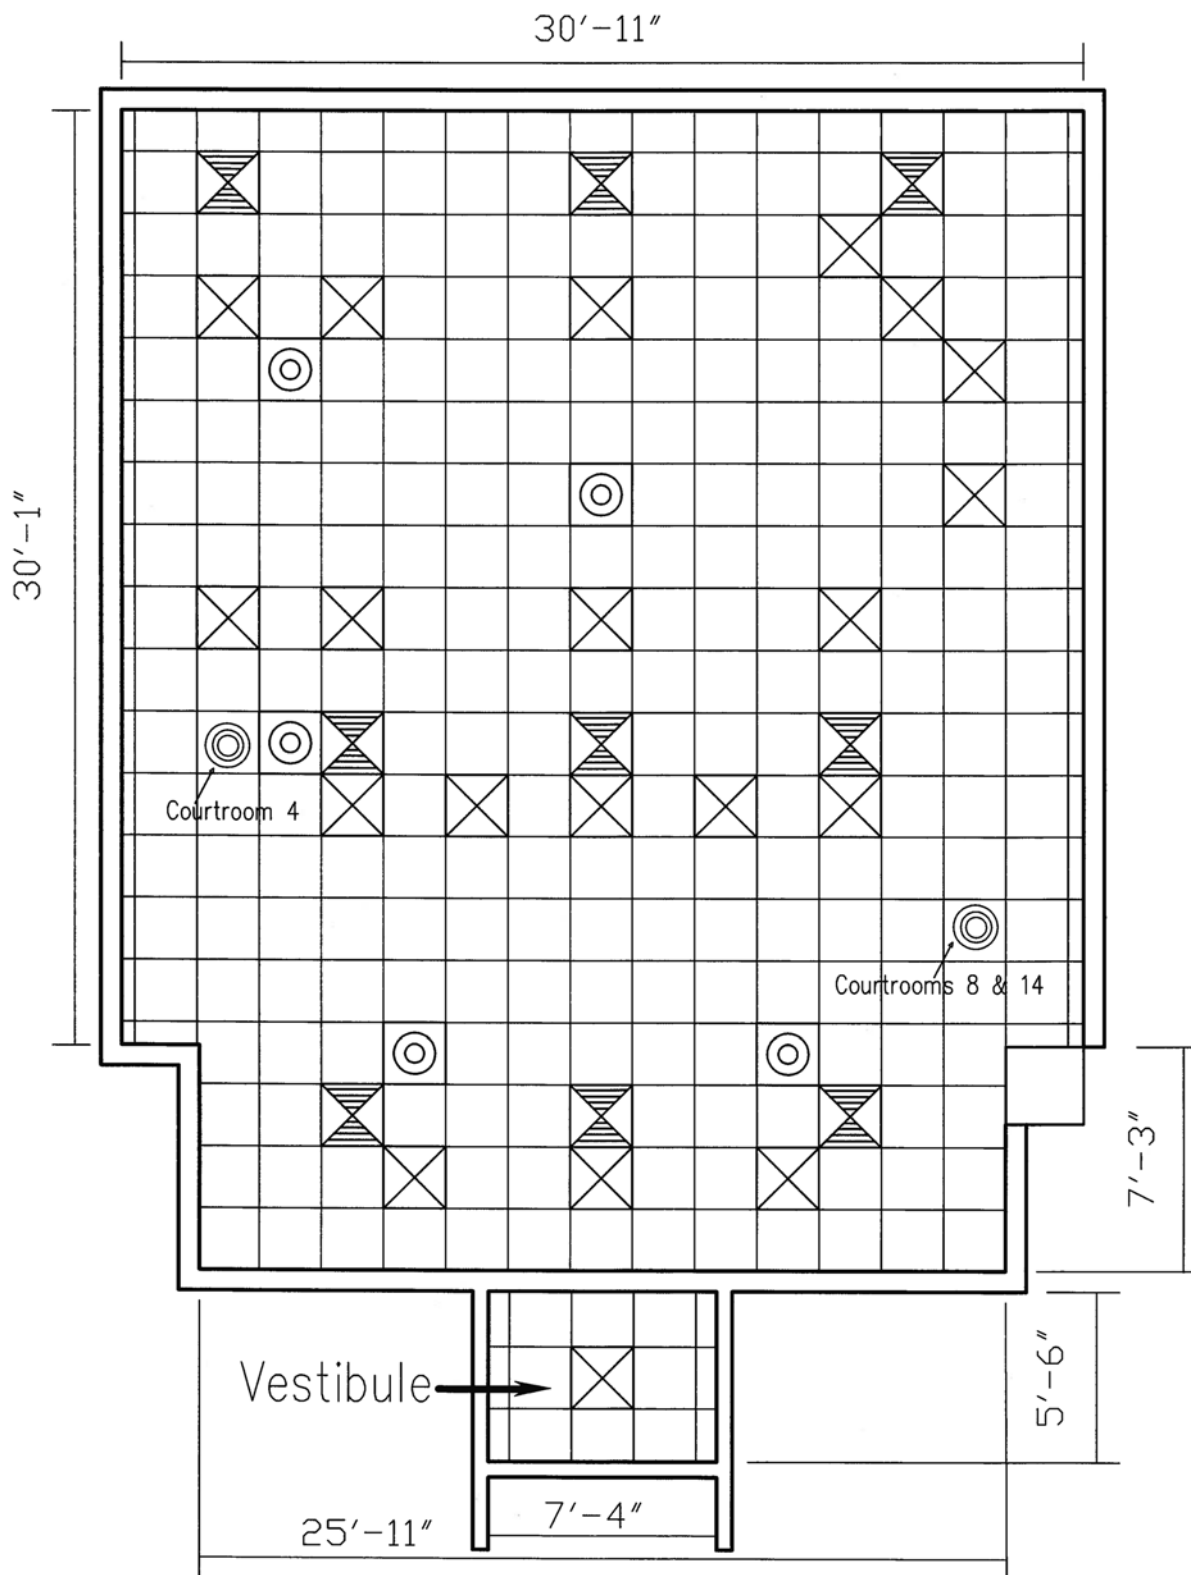


Ka'ahumanu Hale Courtroom & Vestibule Ceilings





Judiciary Project Number: 1516-01-009


Courtrooms 1, ④ 5, ⑥ 9, 12, ⑬ 17

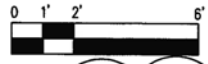Scale: 1/4" = 1'-0"

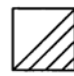

⊙ Courtrooms #4, #8 and #14 Only - Existing Monitor Suspended from Concrete Ceiling to Remain. Protect Monitor or Temporarily Remove and Re-Install after Work.

-  Existing Return A/C Register
-  Existing Supply A/C Dispenser
-  Existing 2' x 2' Fluorescent Fixture
-  Existing Audio Speaker

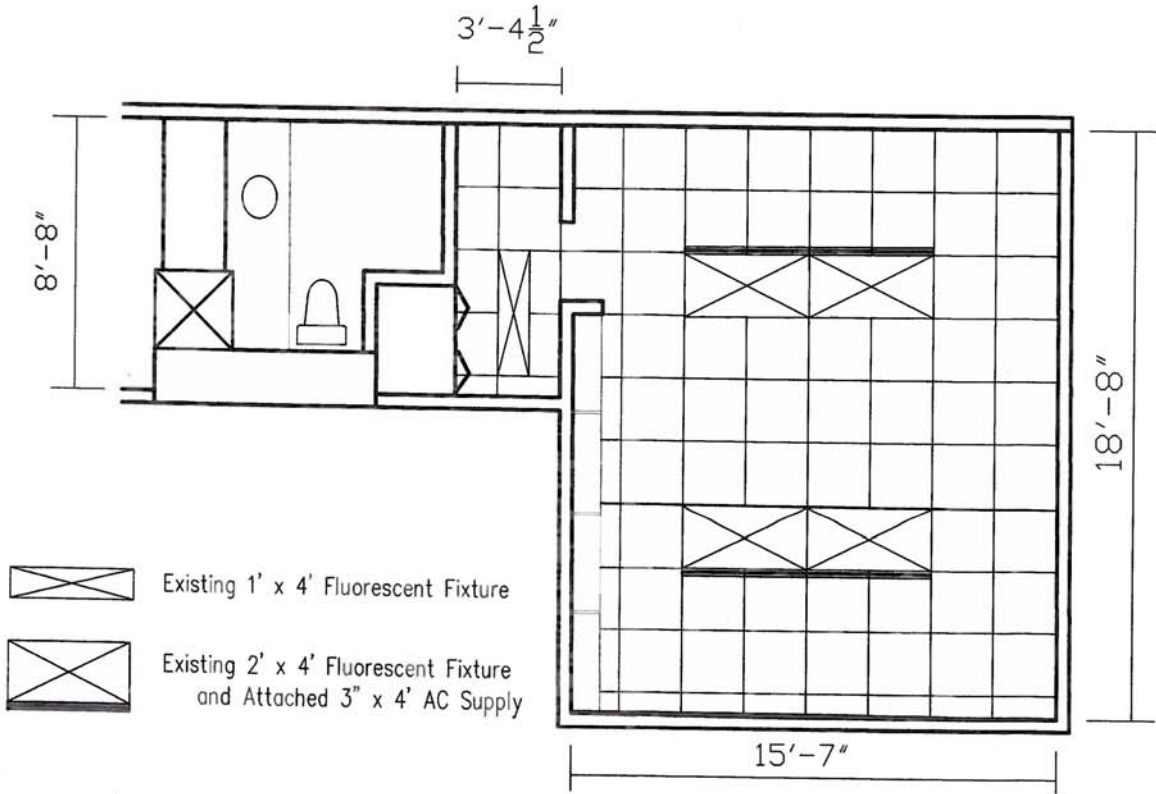



Ka'ahumanu Hale Chambers Ceilings

Judiciary Project Number: 1516-01-009

Judge's Chambers 1, 4, 5, 8, 9, 12, 14, 17

Scale: 1/4" = 1'-0"

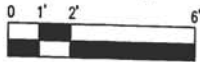

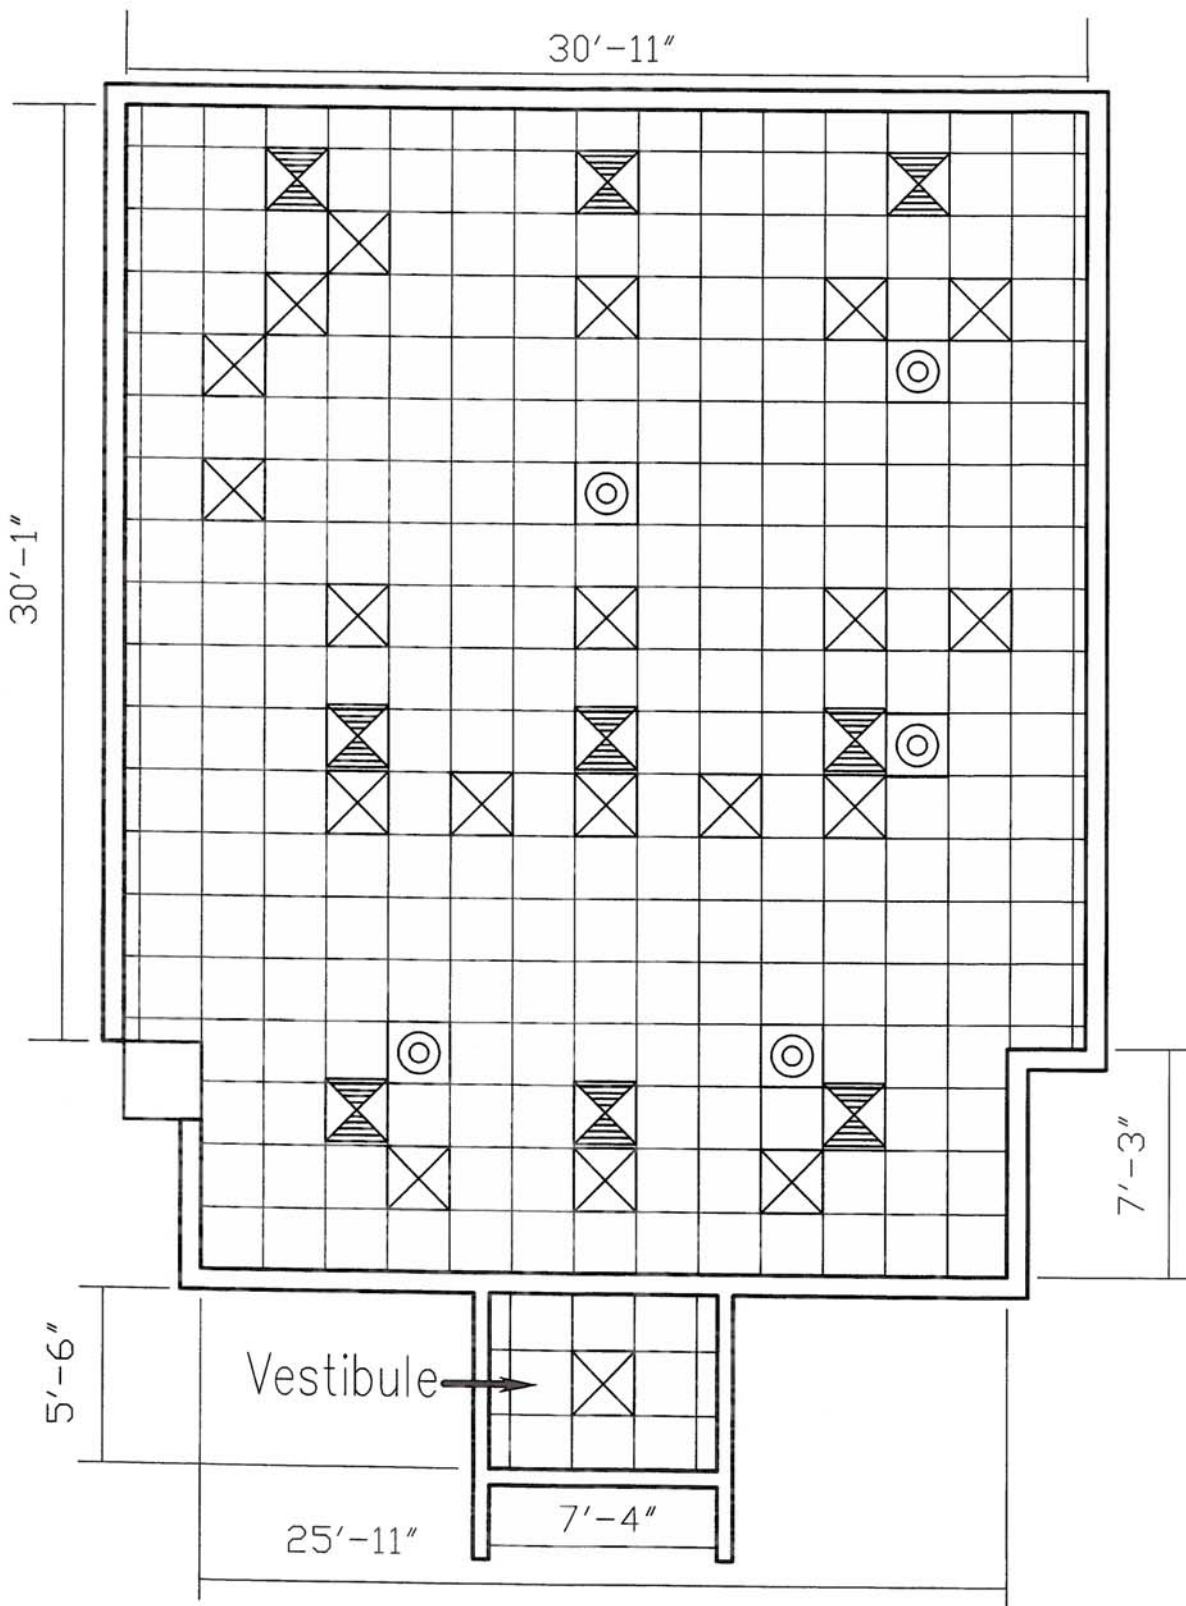


Ka'ahumanu Hale Courtroom & Vestibule Ceilings

Judiciary Project Number: 1516-01-009

Courtrooms 2, 3, 6, 7, 10, 15, 16

and Vestibule 11 Only, Courtroom Ceiling Completed Earlier

Scale: 1/4" = 1'-0"

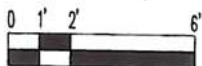

Existing Return A/C Register




Existing Audio Speaker





Existing Supply A/C Dispenser

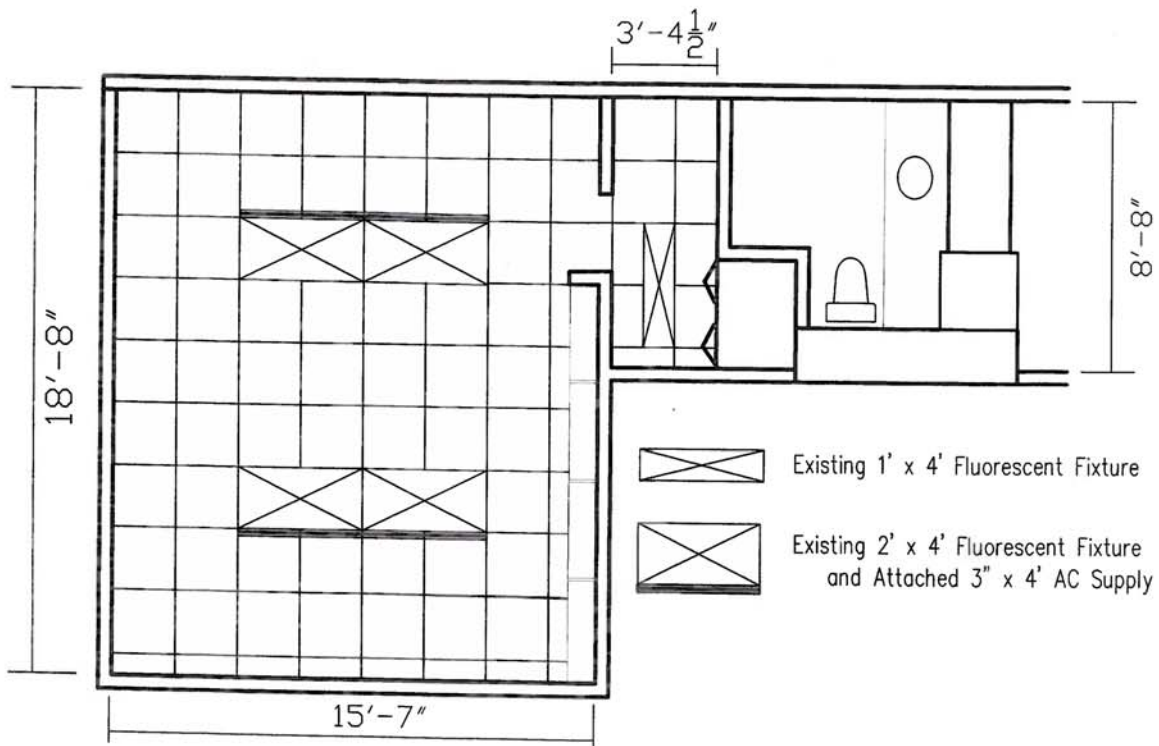


Existing 2' x 2' Fluorescent Fixture




-  Existing 1' x 4' Fluorescent Fixture
-  Existing 2' x 4' Fluorescent Fixture and Attached 3" x 4' AC Supply

Ka'ahumanu Hale Chamber Ceilings
 Judiciary Project Number: 1515-01-009
 Judge's Chambers 2, 3, 6, 7, 10, 11, 15, 16

Scale: 1/4" = 1'-0"

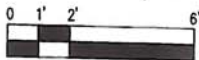

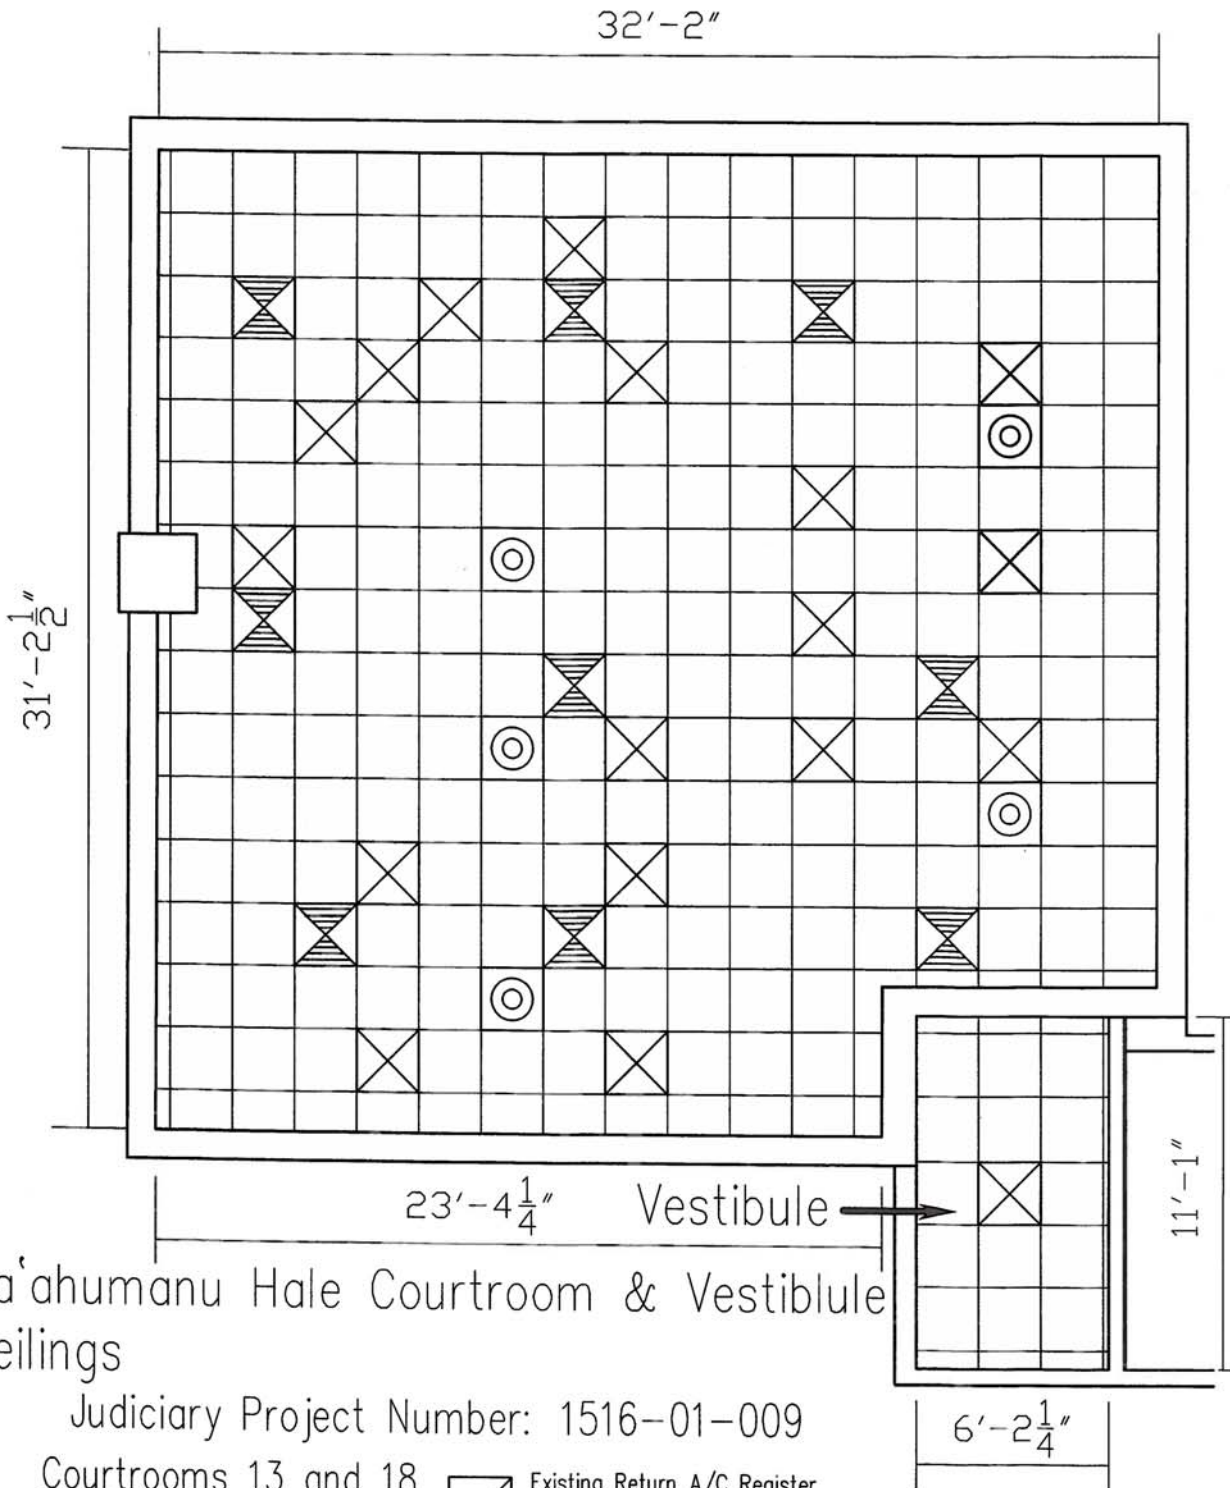





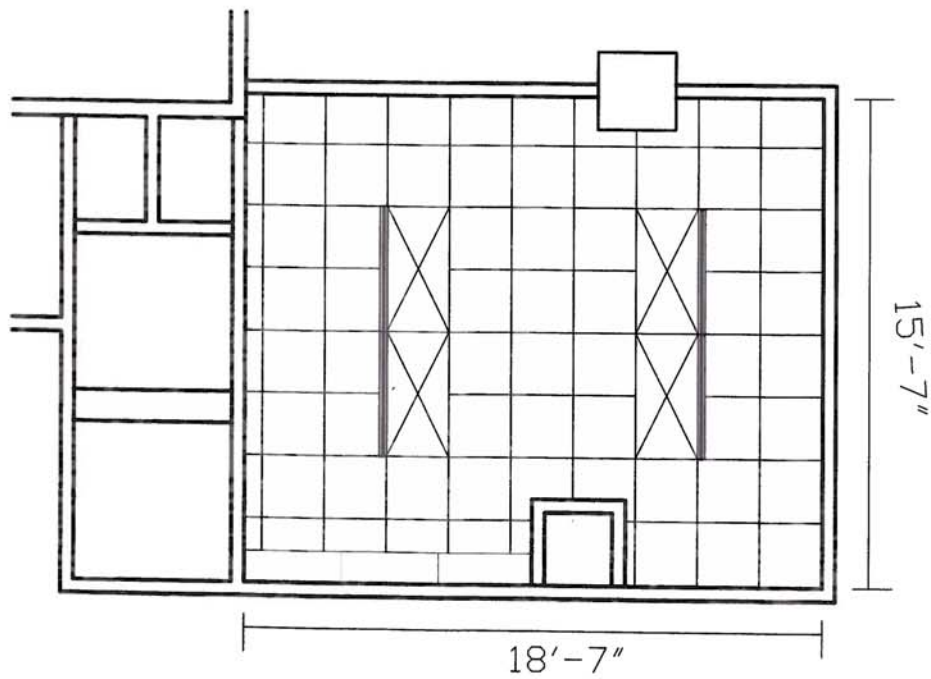
Ka'ahumanu Hale Courtroom & Vestibule
Ceilings

Judiciary Project Number: 1516-01-009

Courtrooms 13 and 18

Scale: 1/4" = 1'-0"

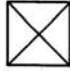-  Existing Return A/C Register
-  Existing Supply A/C Dispenser
-  Existing 2' x 2' Fluorescent Fixture
-  Existing Audio Speaker




Ka'ahumanu Hale Chamber Ceilings

Judiciary Project Number: 1516-01-009


Judge's Chamber 13

Scale: 1/4" = 1'-0"

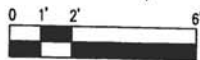

Existing 2' x 4' Fluorescent Fixture
and Attached 3" x 4' AC Supply



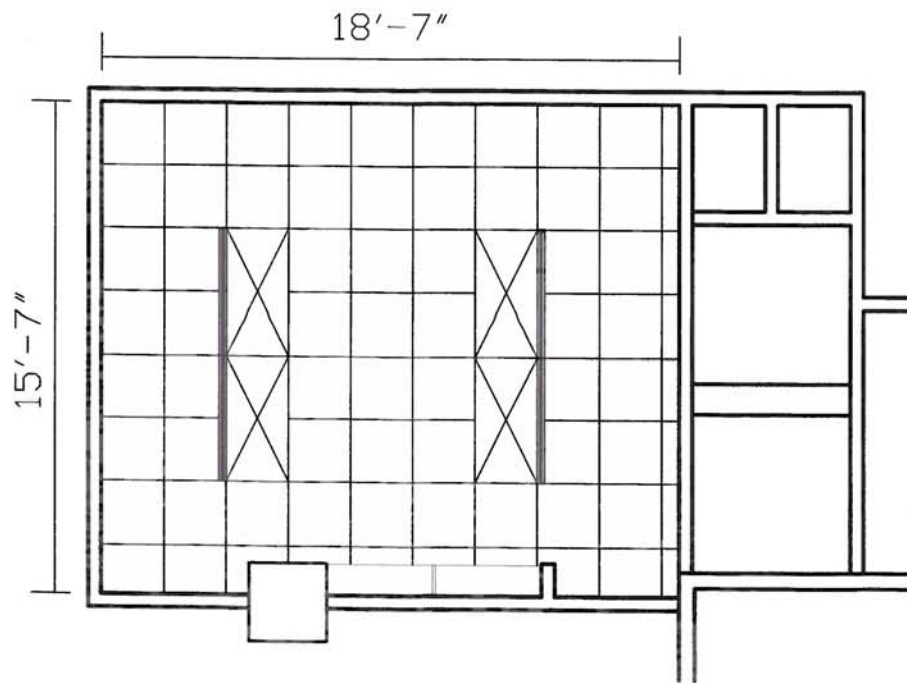


Ka'ahumanu Hale Chamber Ceilings


Judiciary Project Number: 1516-01-009

Judge's Chamber 18
 Scale: 1/4" = 1'-0"





Existing 2' x 4' Fluorescent Fixture
 and Attached 3" x 4' AC Supply

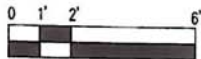


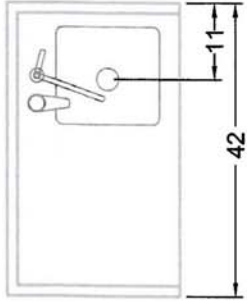

Remove Existing Stainless Steel Splash and Discard

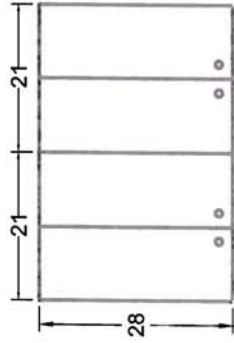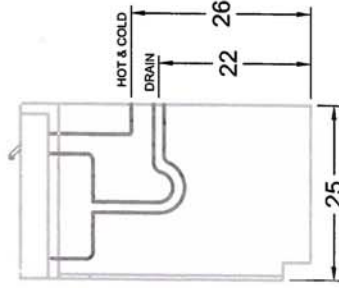

Remove Existing Stainless Steel Splash and Discard

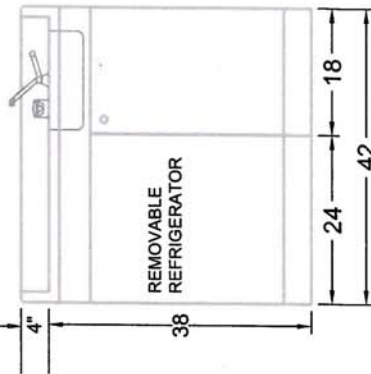

Notes:

1. Upper cabinets are installed 1" below ceiling of Kitchenette closet to allow for door opening clearance of overhead fire sprinkler.
2. Minimum 18" clear between kitchenette counter and upper cabinet.
3. Field verify dimension of kitchenette closet and order kitchenette manufacture accordingly. Existing kitchenettes are 41 1/2" wide.

ACME KITCHENETTES CORP
 Judiciary Project Number: 1516-01-009

DATE: 2/19/2016

DESCRIPTION

**RS9Y-42 (Refrigerator, Sink, Faucet
 Hot Water Dispenser)**