



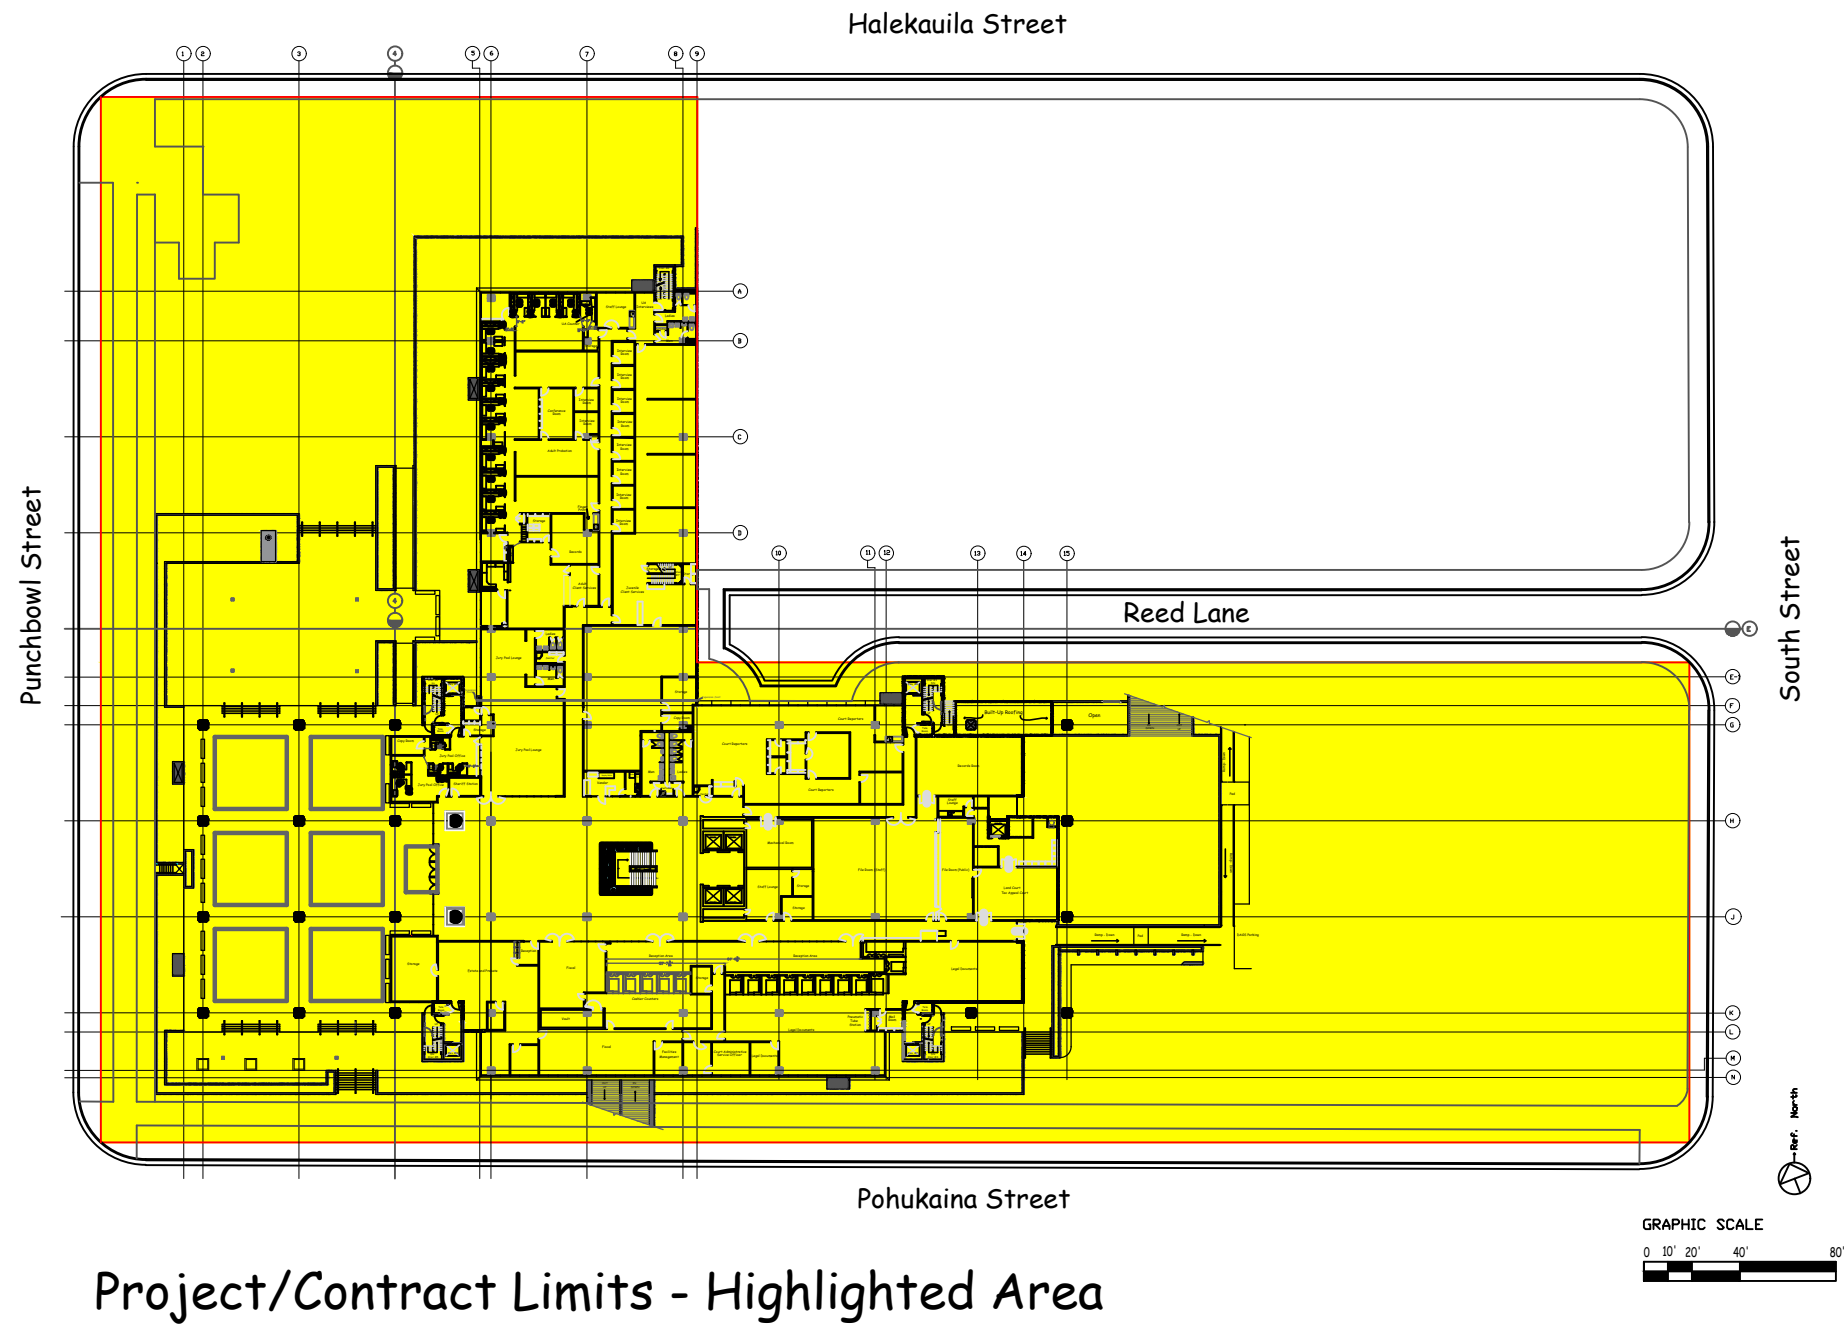


General Notes		
No.	Revision/Issue	Date
 777 Punchbowl Street, Honolulu, Hawaii 96813		
Project Name and Address Ka'ahumanu Hale Architectural Drawings 777 Punchbowl Street Honolulu, Hawaii 96813 Tax Map Key: 2-1-30 3, 4, 38, 39, 41, 43		
Project Details Plot Plan Internal Use Drawings Date February 1, 2017 Scale as Shown	SHEET 1 OF 18 SHTS	

USER CCAO/OPM REVDATE February 1, 2017 FNAME \user\Desktop\Kaahumanu Hale Maps\KA AutoCad Title Block\1st Floor - DH-Makai

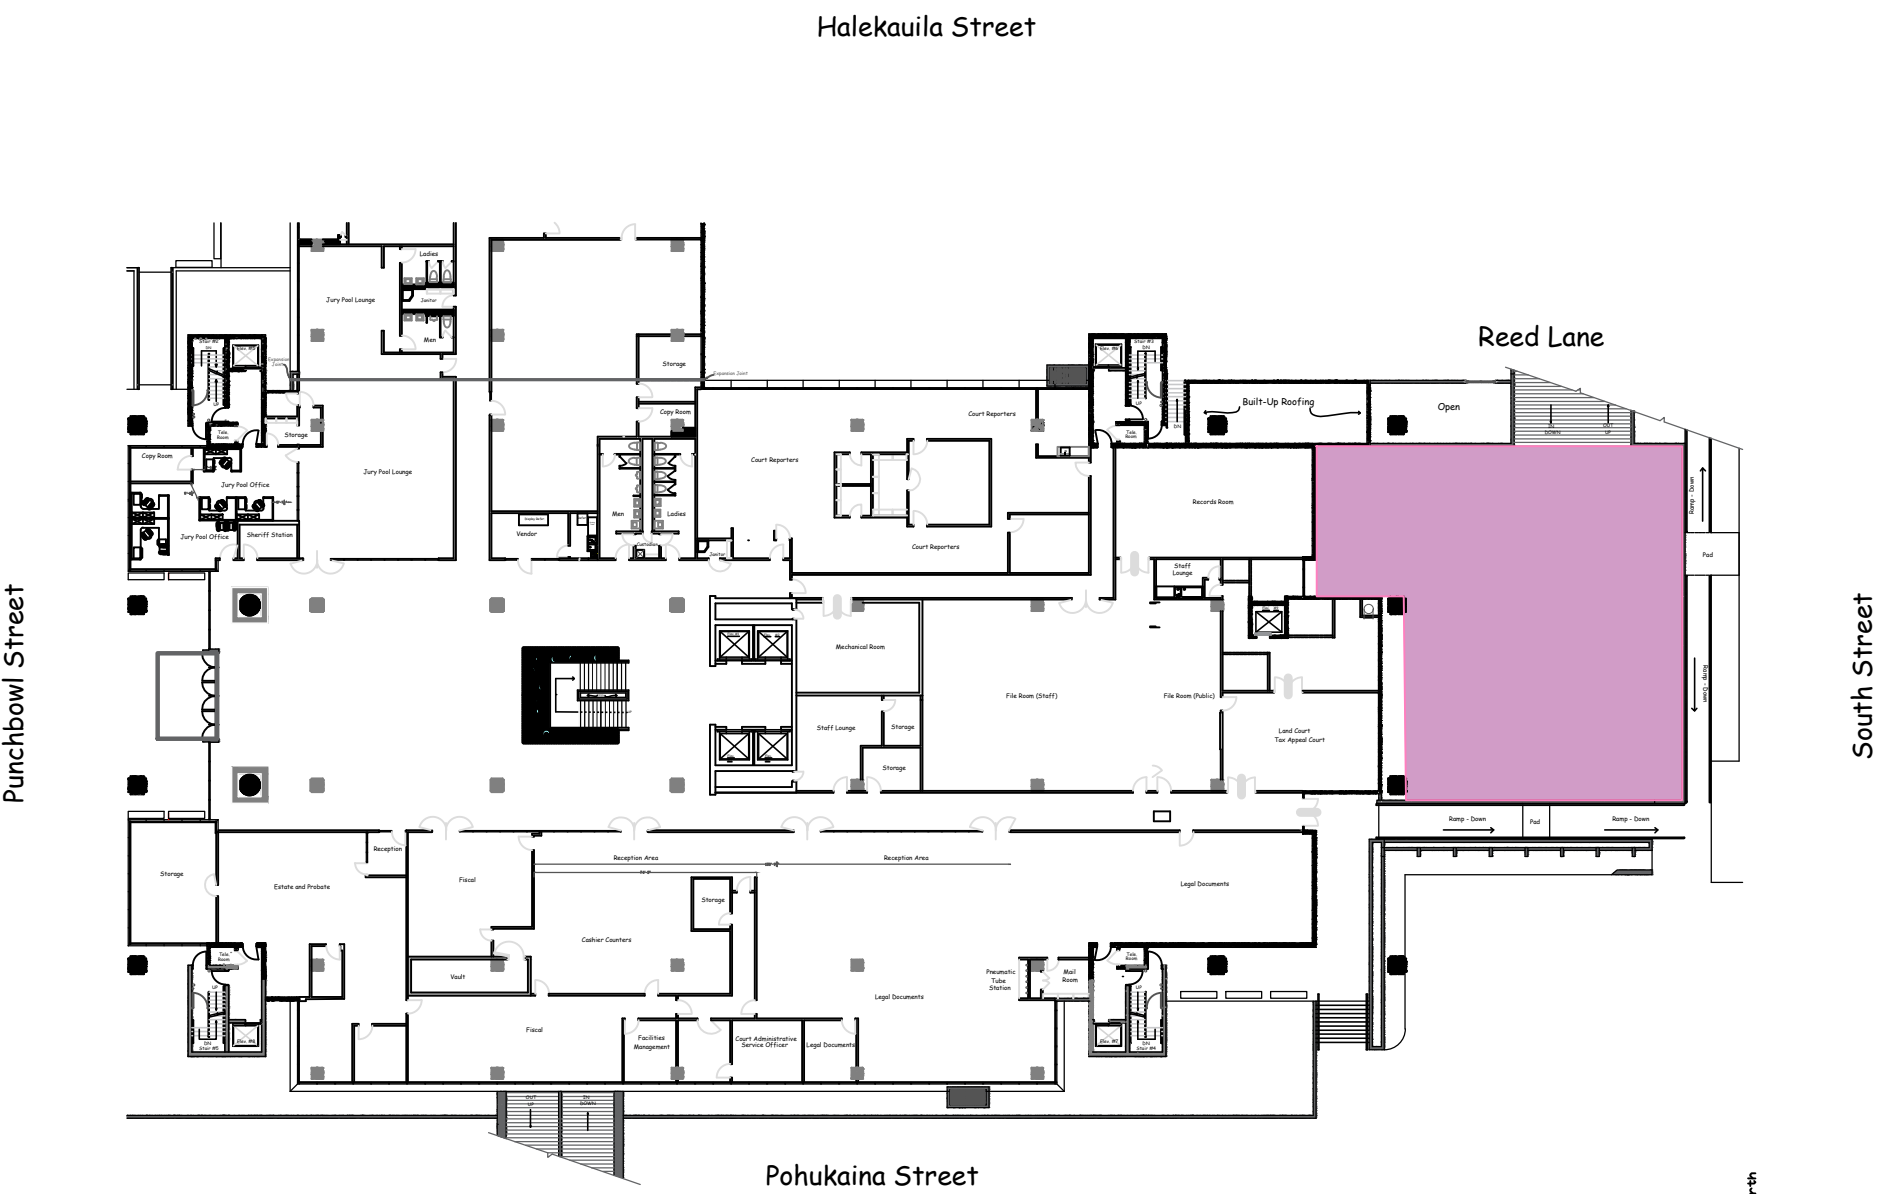

Parking - Staging Limits - Highlighted Area

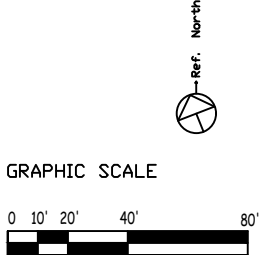

General Notes

No.	Revision/Issue	Date



777 Punchbowl Street, Honolulu, Hawaii 96813

Project Name and Address



Ka'ahumanu Hale Architectural Drawings

777 Punchbowl Street
Honolulu, Hawaii 96813
Tax Map Key: 2-1-30
3, 4, 38, 39, 41, 43

Project Details	SHEET
Internal Use Drawings	14
Date February 1, 2017	OF 18 SHTS
Scale as Shown	

USER CCAO/OPM REVDATE February 1, 2017 FNAME \user\Desktop\Kahumanu Hale Maps\KA AutoCad Title Block\3rd Floor - DH-Makai - Title Block

Rooms (Remove Wallpaper, Paint and Install New Carpet) - Highlighted Areas

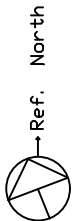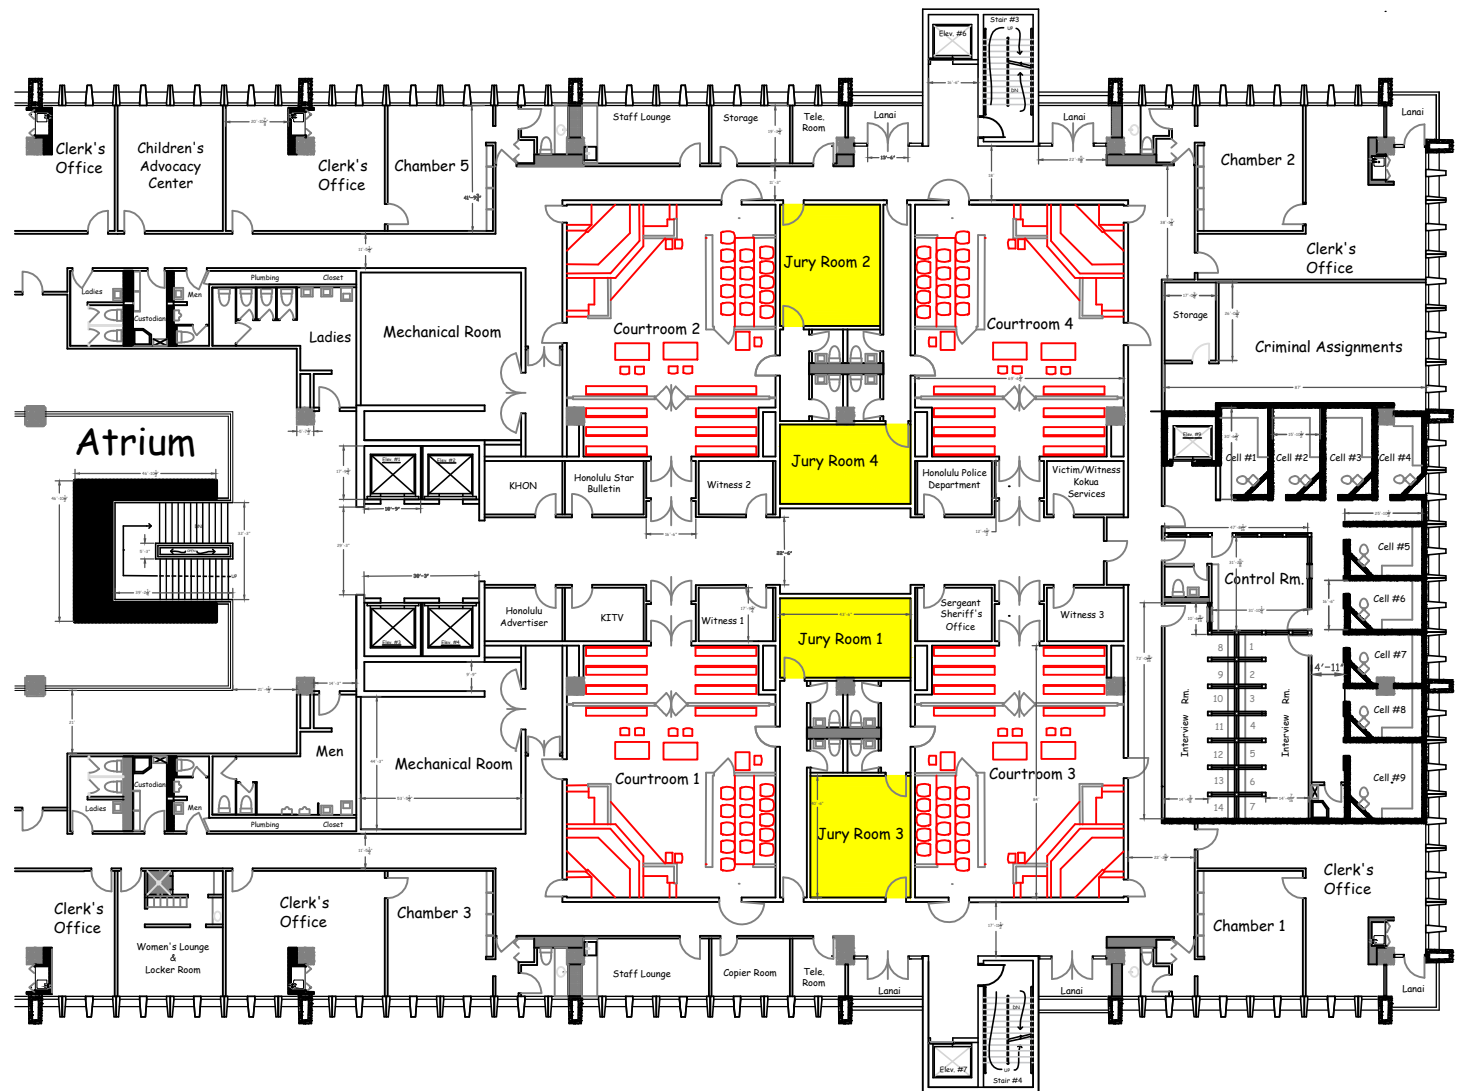


GRAPHIC SCALE



General Notes		
No.	Revision/Issue	Date
 777 Punchbowl Street, Honolulu, Hawaii 96813		
Project Name and Address Kahumanu Hale Architectural Drawings 777 Punchbowl Street Honolulu, Hawaii 96813 Tax Map Key: 2-1-30 3, 4, 38, 39, 41, 43		
Project Details 3rd Floor Drawings (DH-Makai) Internal Use Drawings Date February 1, 2017 Scale as Shown		SHEET 8 OF 18 SHTS

Rooms (Remove Wallpaper, Paint and Install New Carpet) - Highlighted Areas

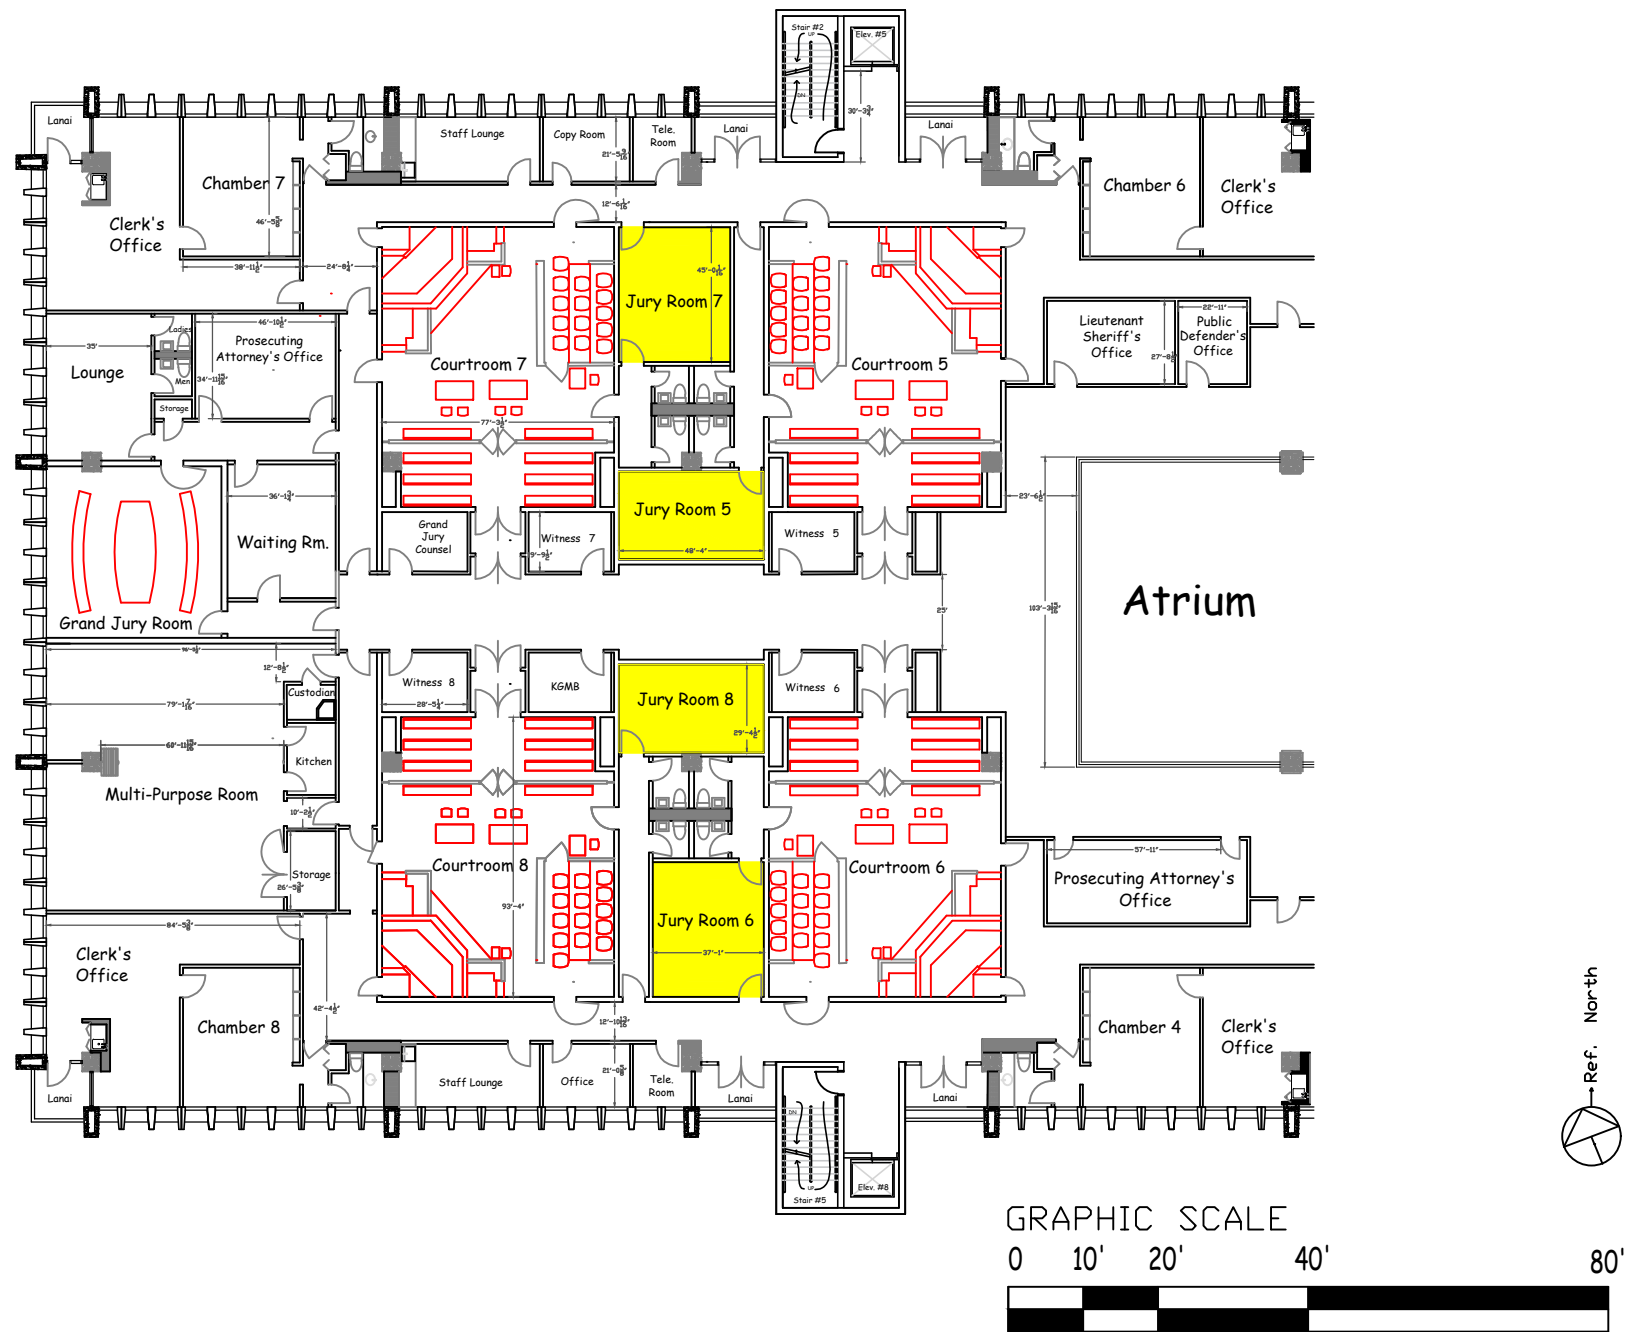

General Notes

No.	Revision/Issue	Date



777 Punchbowl Street, Honolulu, Hawaii 96813

Project Name and Address
Ka'ahumanu Hale Architectural Drawings
777 Punchbowl Street
Honolulu, Hawaii 96813
Tax Map Key: 2-1-30
3, 4, 38, 39, 41, 43

Project Details	SHEET
3rd Floor (Plaza-Halekaiula) Internal Use Drawings	9
Date: February 1, 2017	OF 18 SHTS
Scale as Shown	

USER CCAO/OPM REVDATE February 1, 2017 FNAME \\user\Desktop\Kaahumanu Hale Maps\KA AutoCad Title Block\4th Floor - DH-Makai - Title Block

Rooms (Remove Wallpaper, Paint and Install New Carpet) - Highlighted Areas

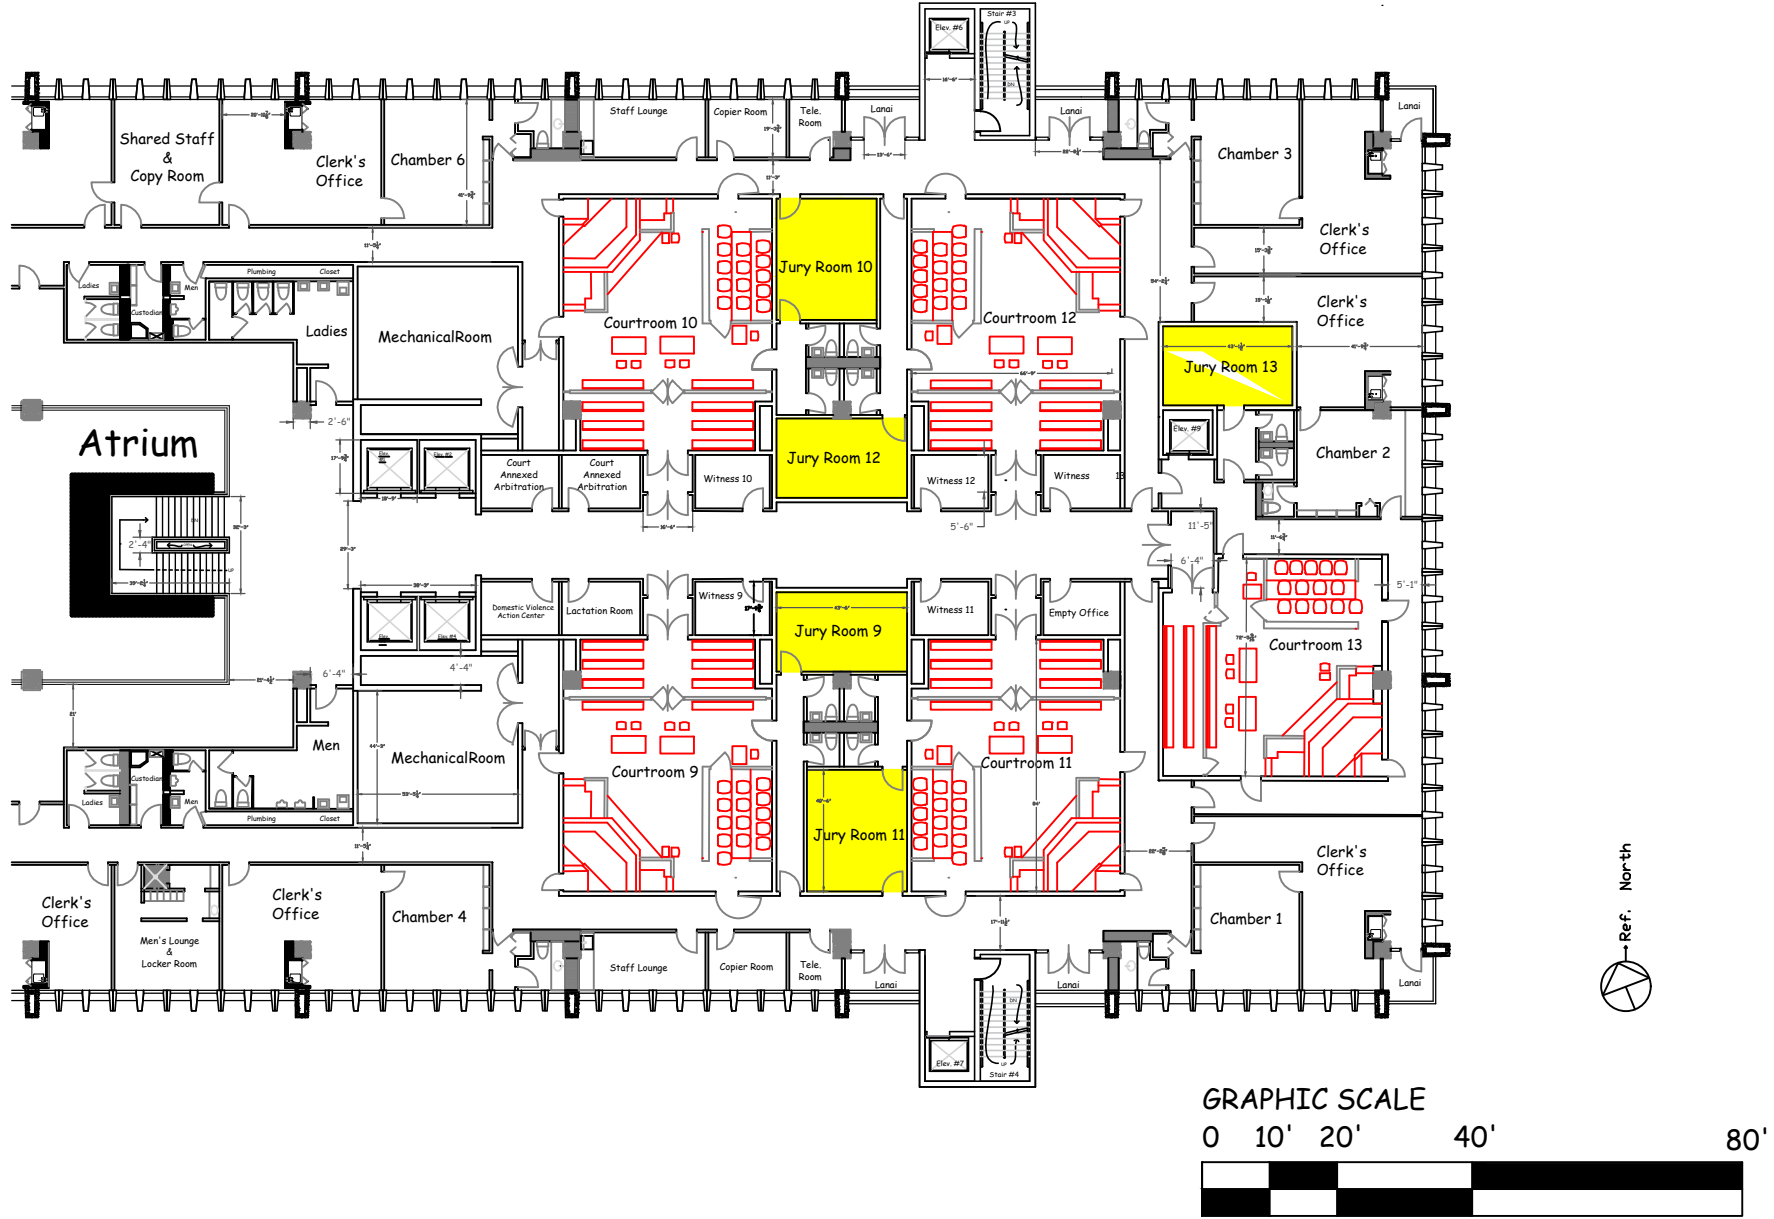

General Notes

No.	Revision/Issue	Date





777 Punchbowl Street, Honolulu, Hawaii 96813


Project Name and Address
Ka'ahumanu Hale Architectural Drawings
777 Punchbowl Street
Honolulu, Hawaii 96813
Tax Map Key: 2-1-30
3, 4, 38, 39, 41, 43

Project Details 4th Floor Drawings (DH-Makai) Internal Use Drawings	SHEET 5 OF 18_SHTS
Date February 1, 2017	Scale as Shown

Rooms (Remove Wallpaper, Paint and Install New Carpet) - Highlighted Areas

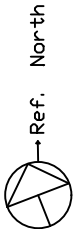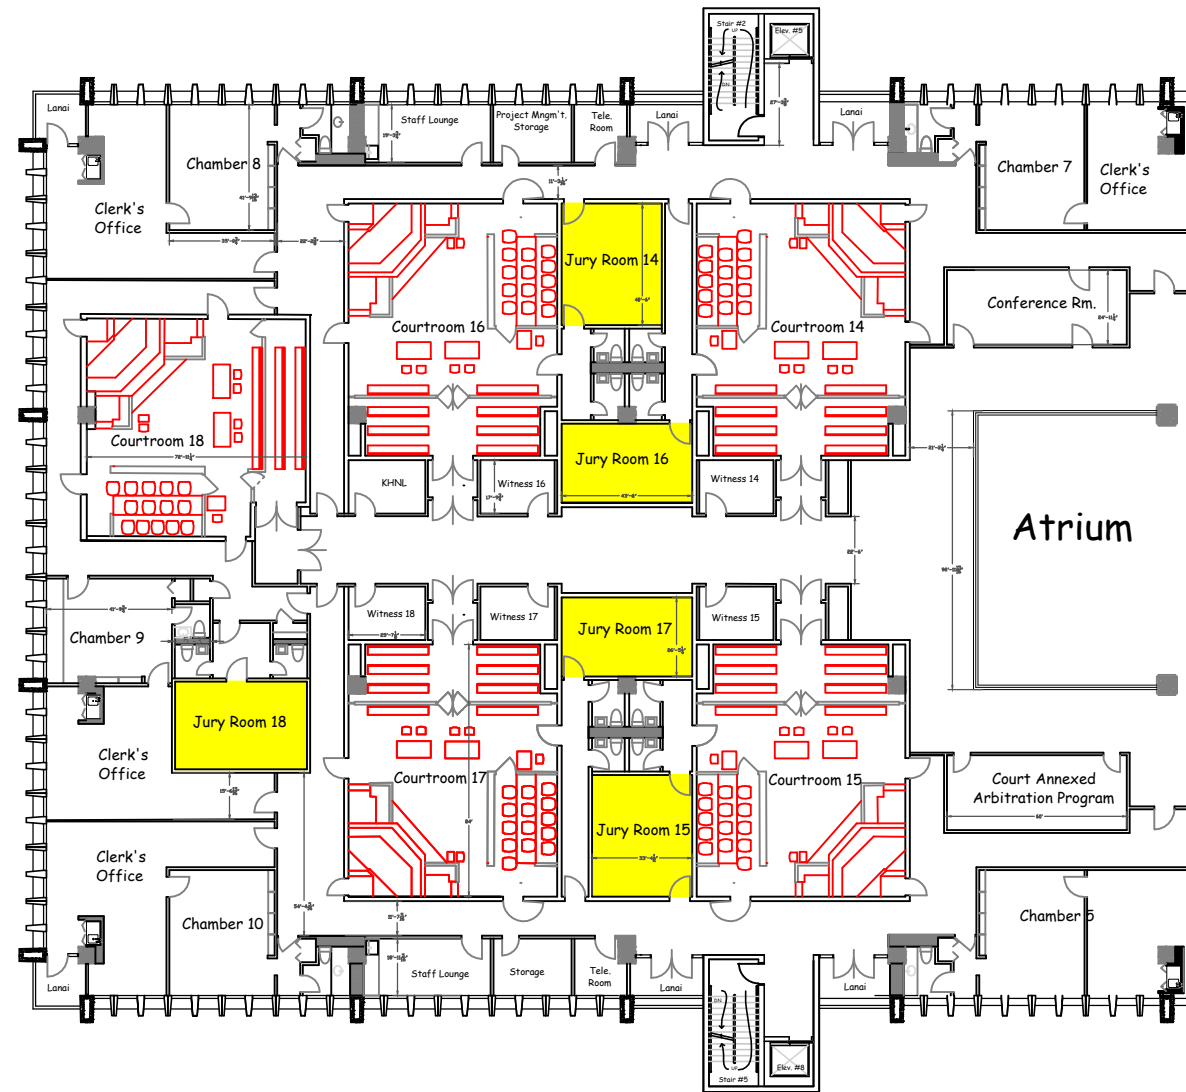

GRAPHIC SCALE

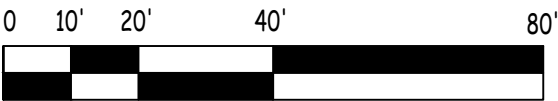

General Notes

No.	Revision/Issue	Date



777 Punchbowl Street, Honolulu, Hawaii 96813

Project Name and Address

Ka'ohumanu Hale Architectural Drawings

777 Punchbowl Street

Honolulu, Hawaii 96813

Tax Map Key: 2-1-30

3, 4, 38, 39, 41, 43

Project Details	SHEET
4th Floor (Plaza-Halekaula)	6
Internal Use Drawings	OF 18 SHTS
Date	February 1, 2017
Scale as Shown	