

Project/Contract Limits - Highlighted Area

General Notes

No.	Revision/Issue	Date




777 Punchbowl Street, Honolulu, Hawaii 96813

**Project Name and Address**  
 Ka'ahumanu Hale Selected Improvements: Painting/Carpet  
 777 Punchbowl Street  
 Honolulu, Hawaii 96813

Tax Map Key: 2-1-030: 003

Project Limits		SHEET
Date April 25, 2018		1
Scale as Shown		OF 1 SHTS

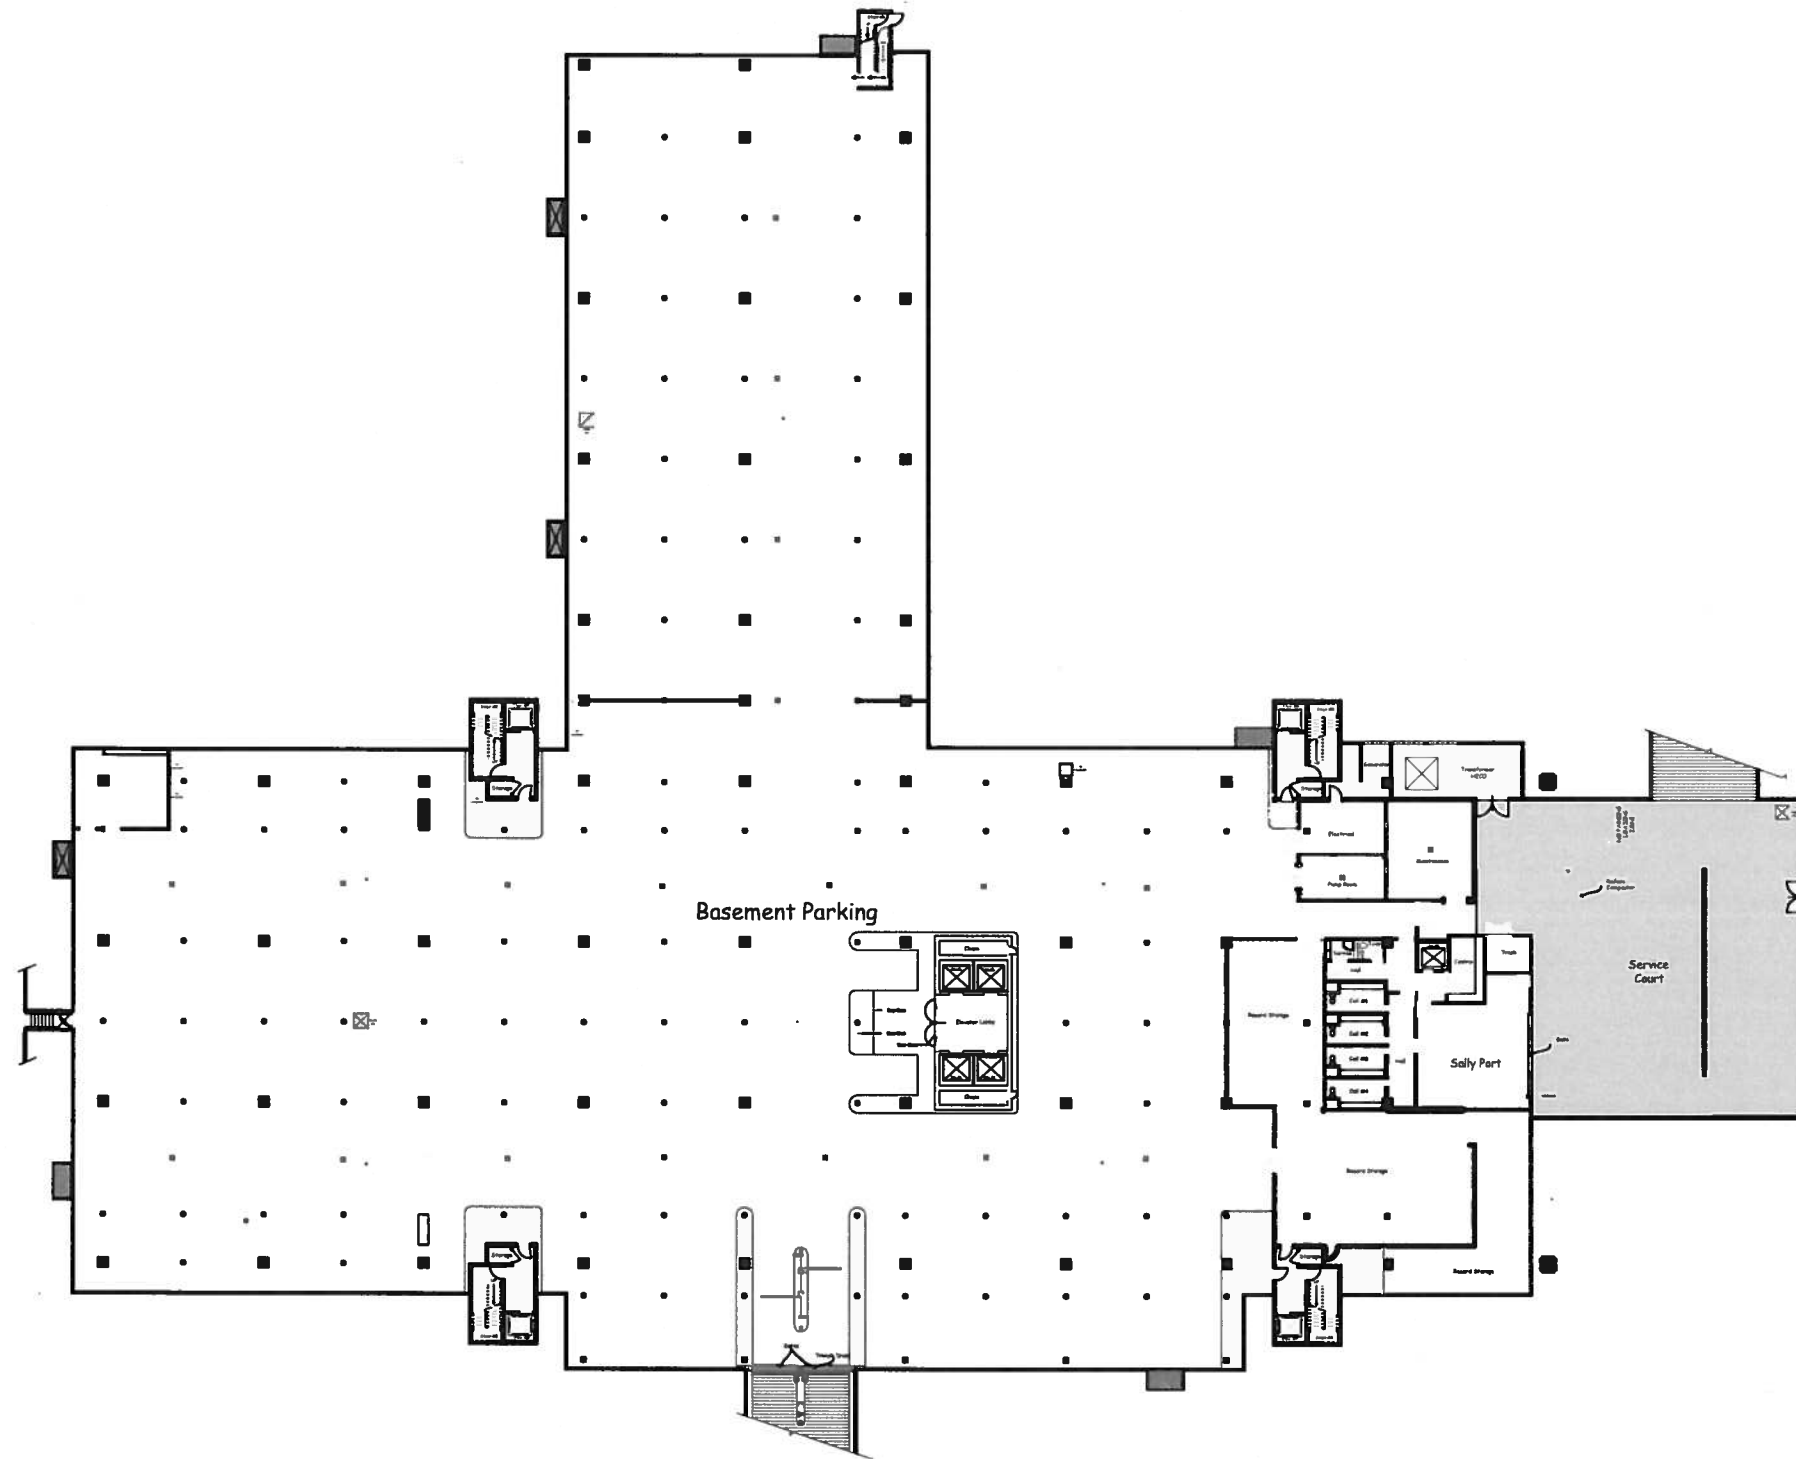

Project/ Loading Zone Limits - Highlighted Area

GRAPHIC SCALE



General Notes

No.	Revision/Issue	Date



777 Punchbowl Street, Honolulu, Hawaii 96813

Project Name and Address  
 Ka'ahumanu Hale Selected  
 Improvements: Painting/Carpet  
 777 Punchbowl Street  
 Honolulu, Hawaii 96813


Tax Map Key: 2-1-030: 003

Project Date: Basement Complete and Loading Zone	SHEET 1 OF 1 SHTS
Date	
Scale as Shown	

# Ka' ahumanu Hale

## 3rd Floor - Judges & Staff Offices

### Highlighted Areas

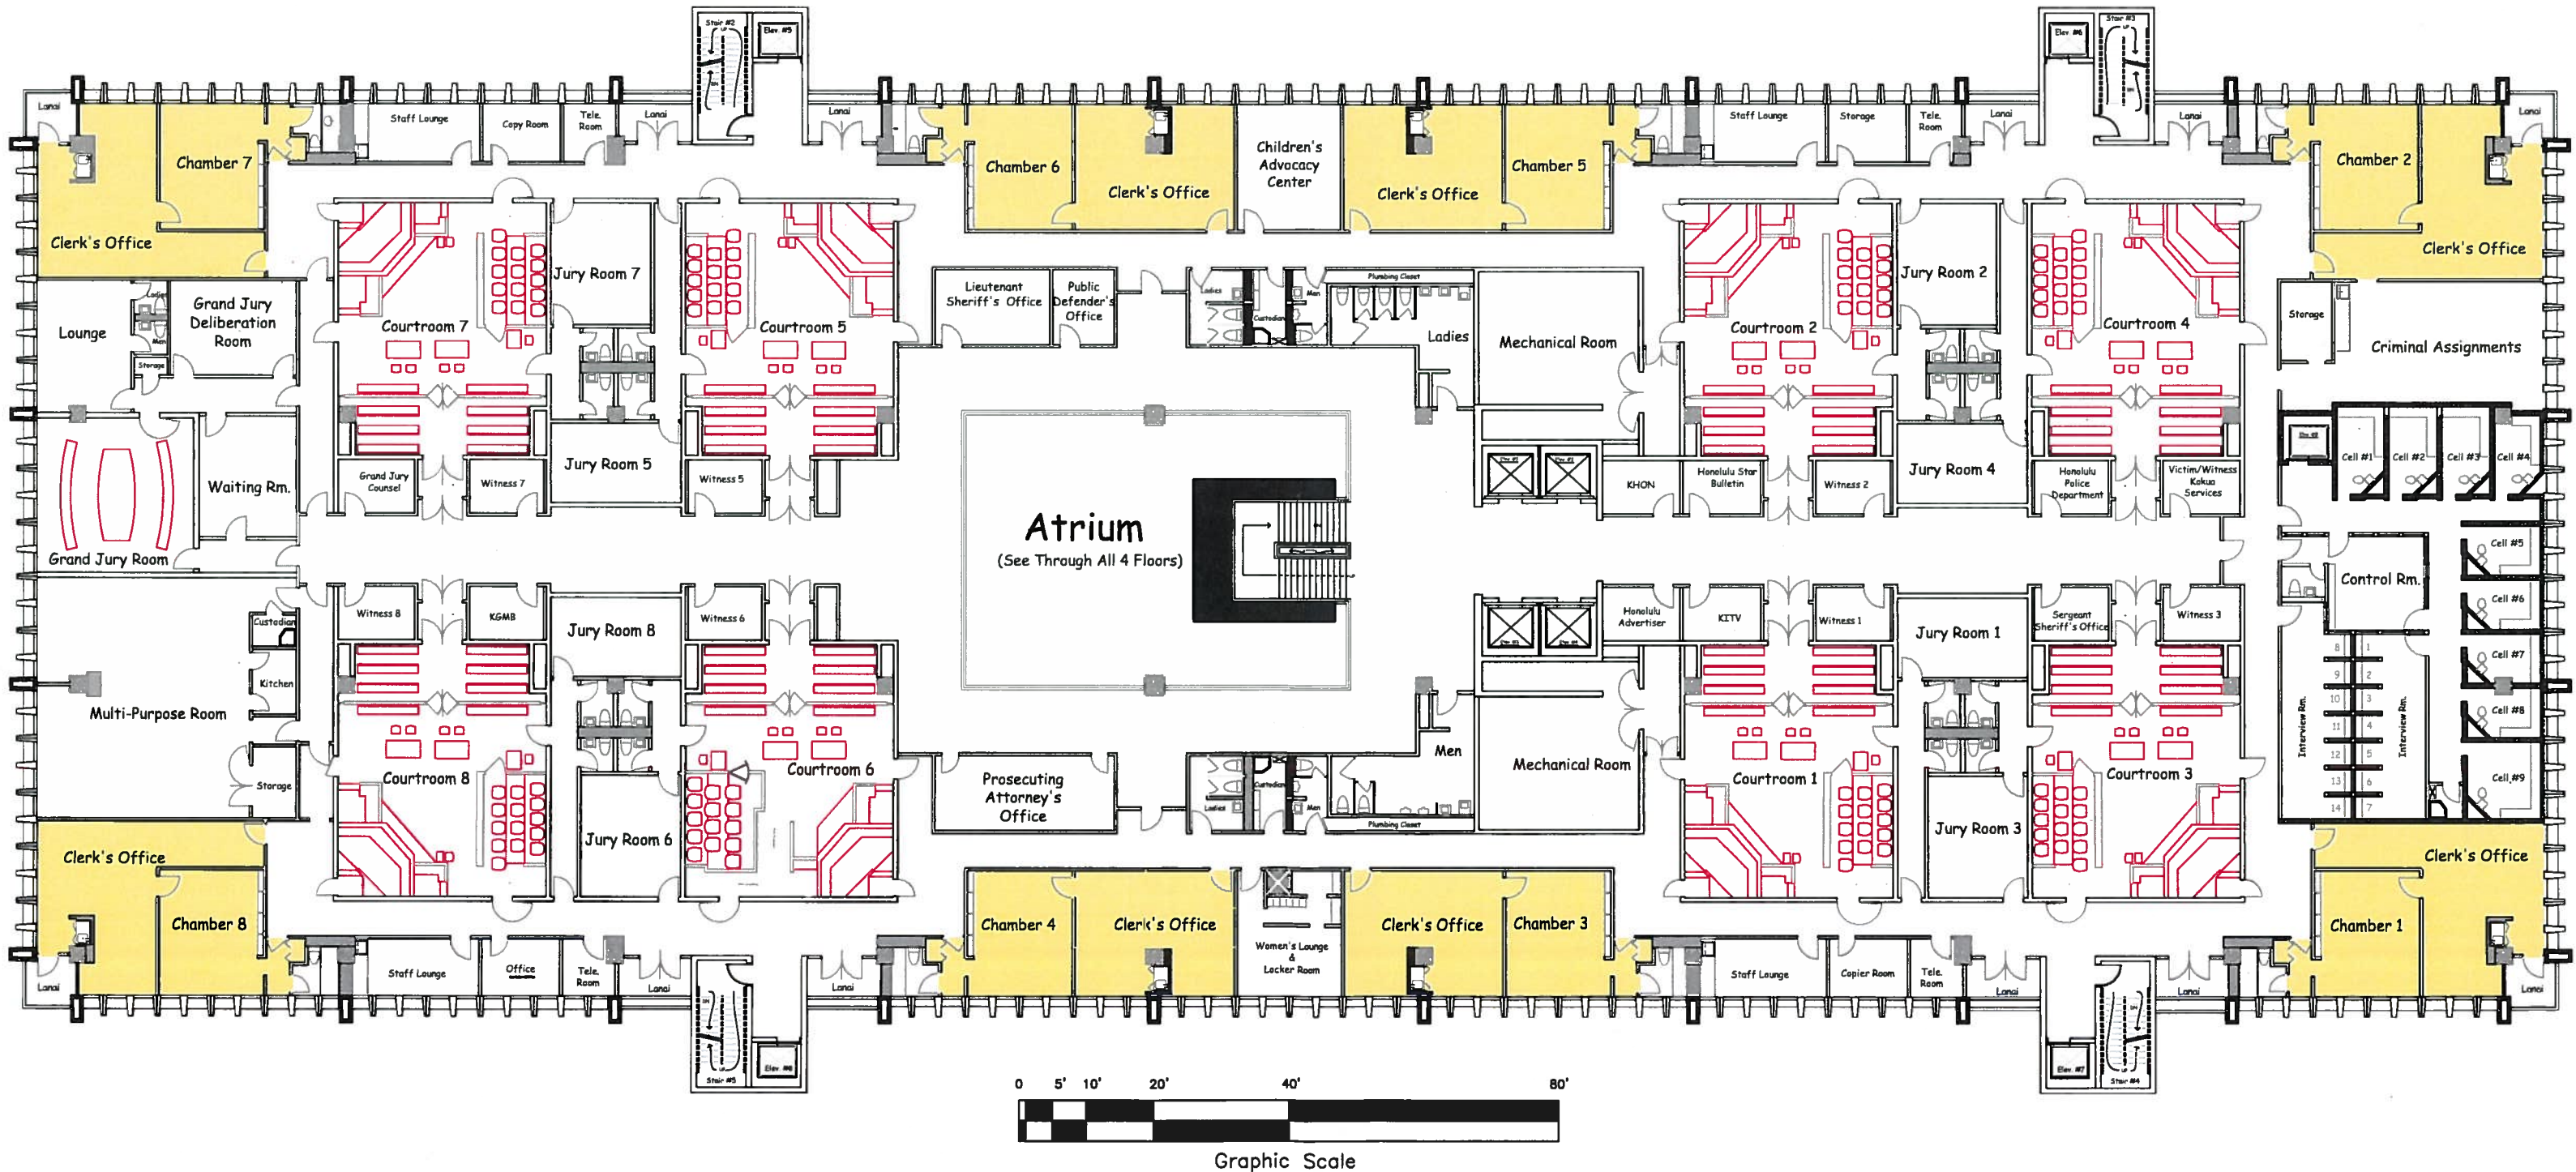

# Ka' ahumanu Hale

## 4th Floor - Judges & Staff Offices

### Highlighted Areas

