


Project/Contract Limits - Highlighted Area

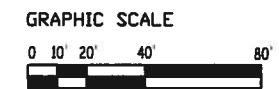

General Notes


No.	Revision/Issue	Date

777 Punchbowl Street, Honolulu, Hawaii 96813

Project Name and Address
 Ka'ahumanu Hale Selected Improvements: Painting/Carpet
 777 Punchbowl Street
 Honolulu, Hawaii 96813

Tax Map Key: 2-1-030: 003

Project Limits	SHEET
Date April 25, 2018	1
Scale as Shown	OF 1 SHTS

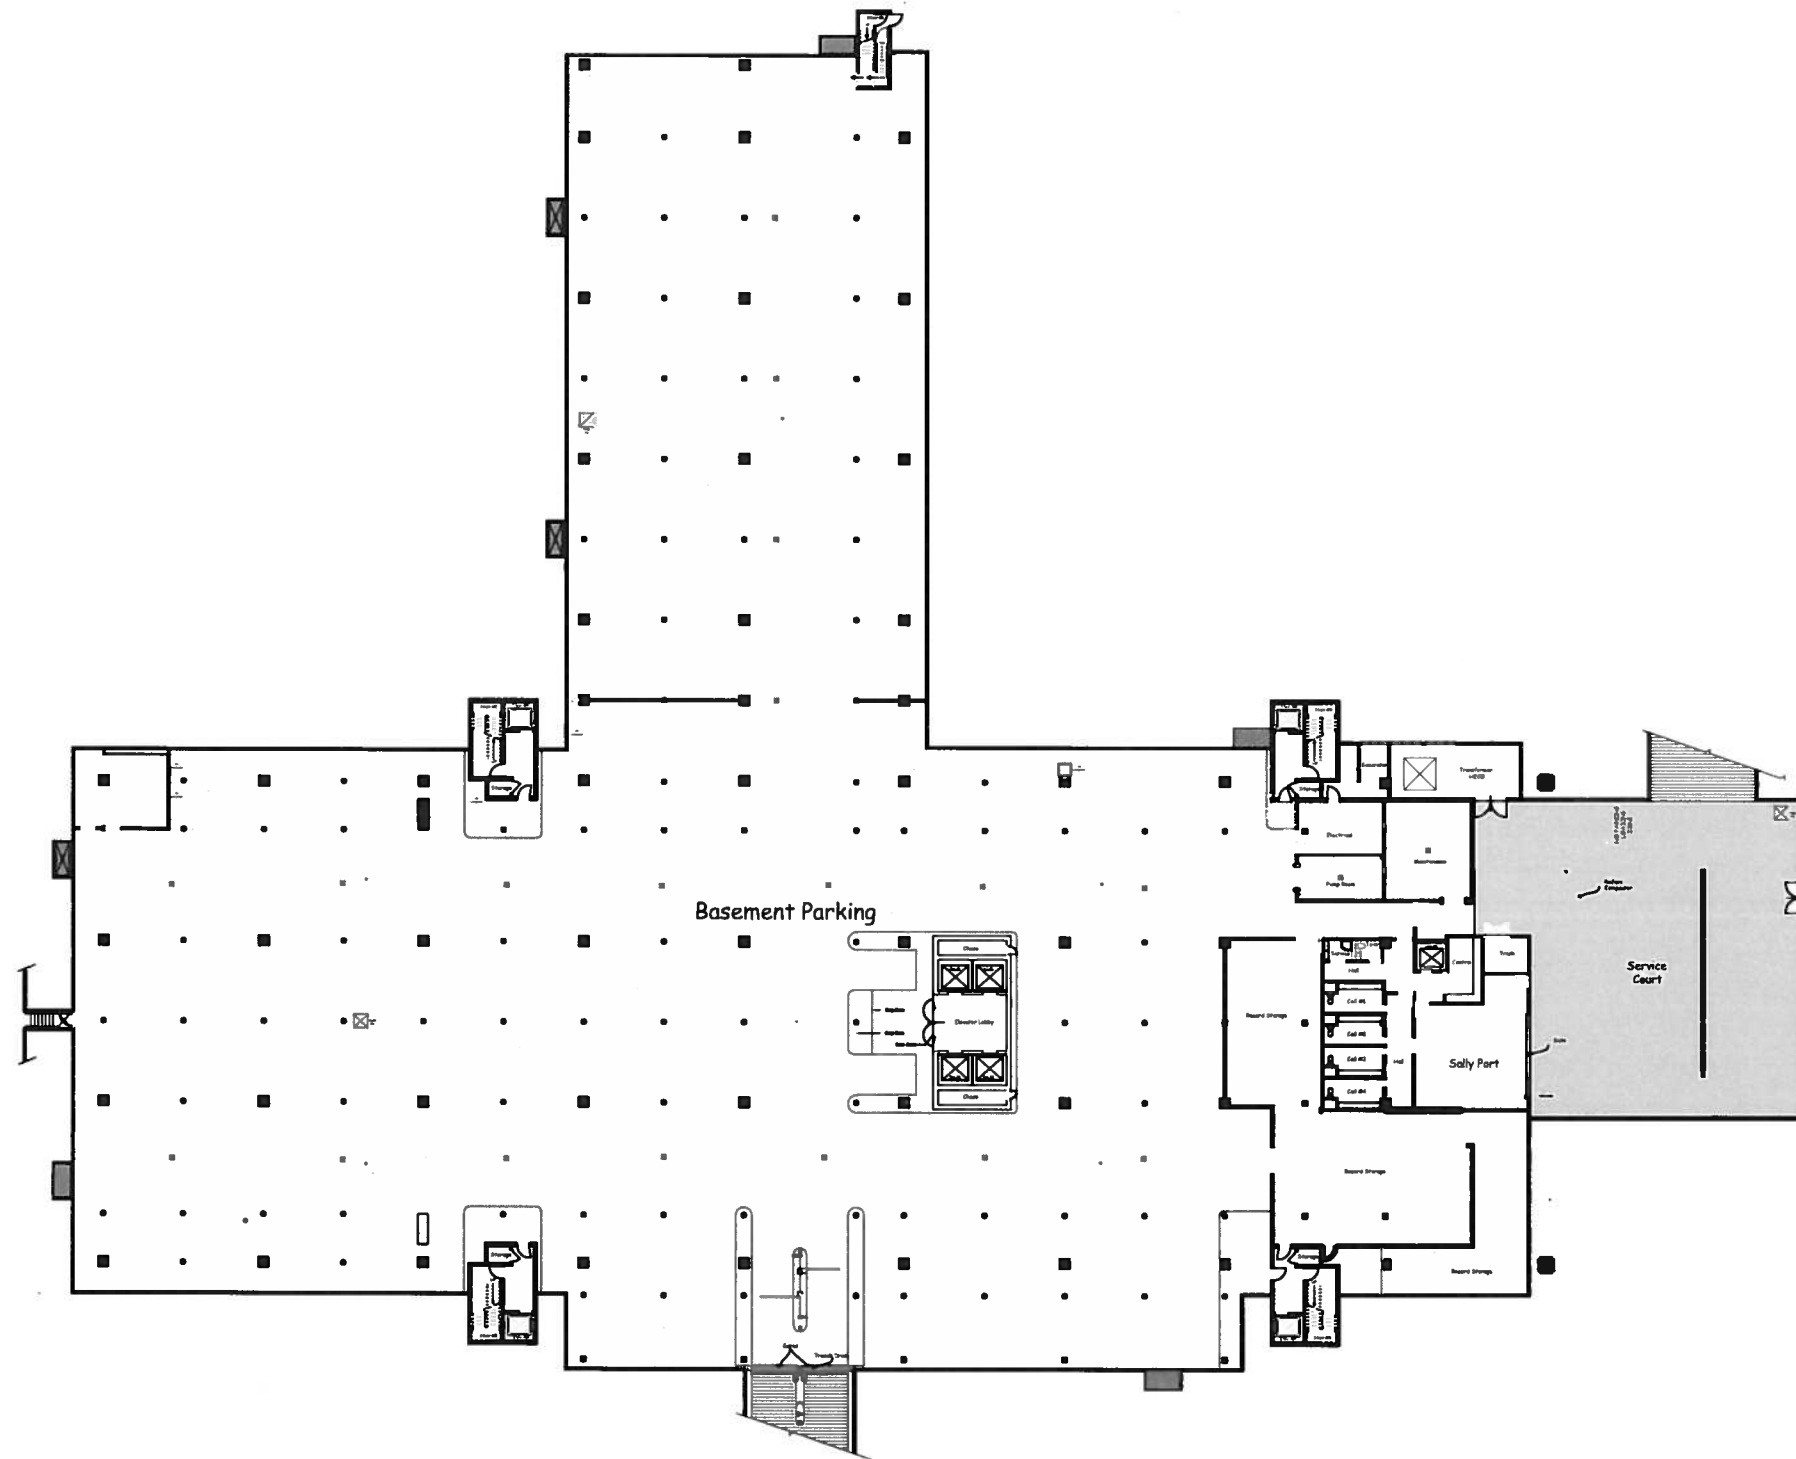

Project/ Loading Zone Limits - Highlighted Area

GRAPHIC SCALE



General Notes

No.	Revision/Issue	Date




777 Punchbowl Street, Honolulu, Hawaii 96813

Project Name and Address
 Ka'ahumanu Hale Selected
 Improvements: Painting/Carpet
 777 Punchbowl Street
 Honolulu, Hawaii 96813


Tax Map Key: 2-1-030: 003

Project Details Basement Complete and Loading Zone	SHEET 1 OF 1 SHTS
Date	Scale as Shown

Ka`ahumanu Hale - Jury Deliberation Room Hallways 4th Floor - EWA - Highlights Indicate Project Work Area

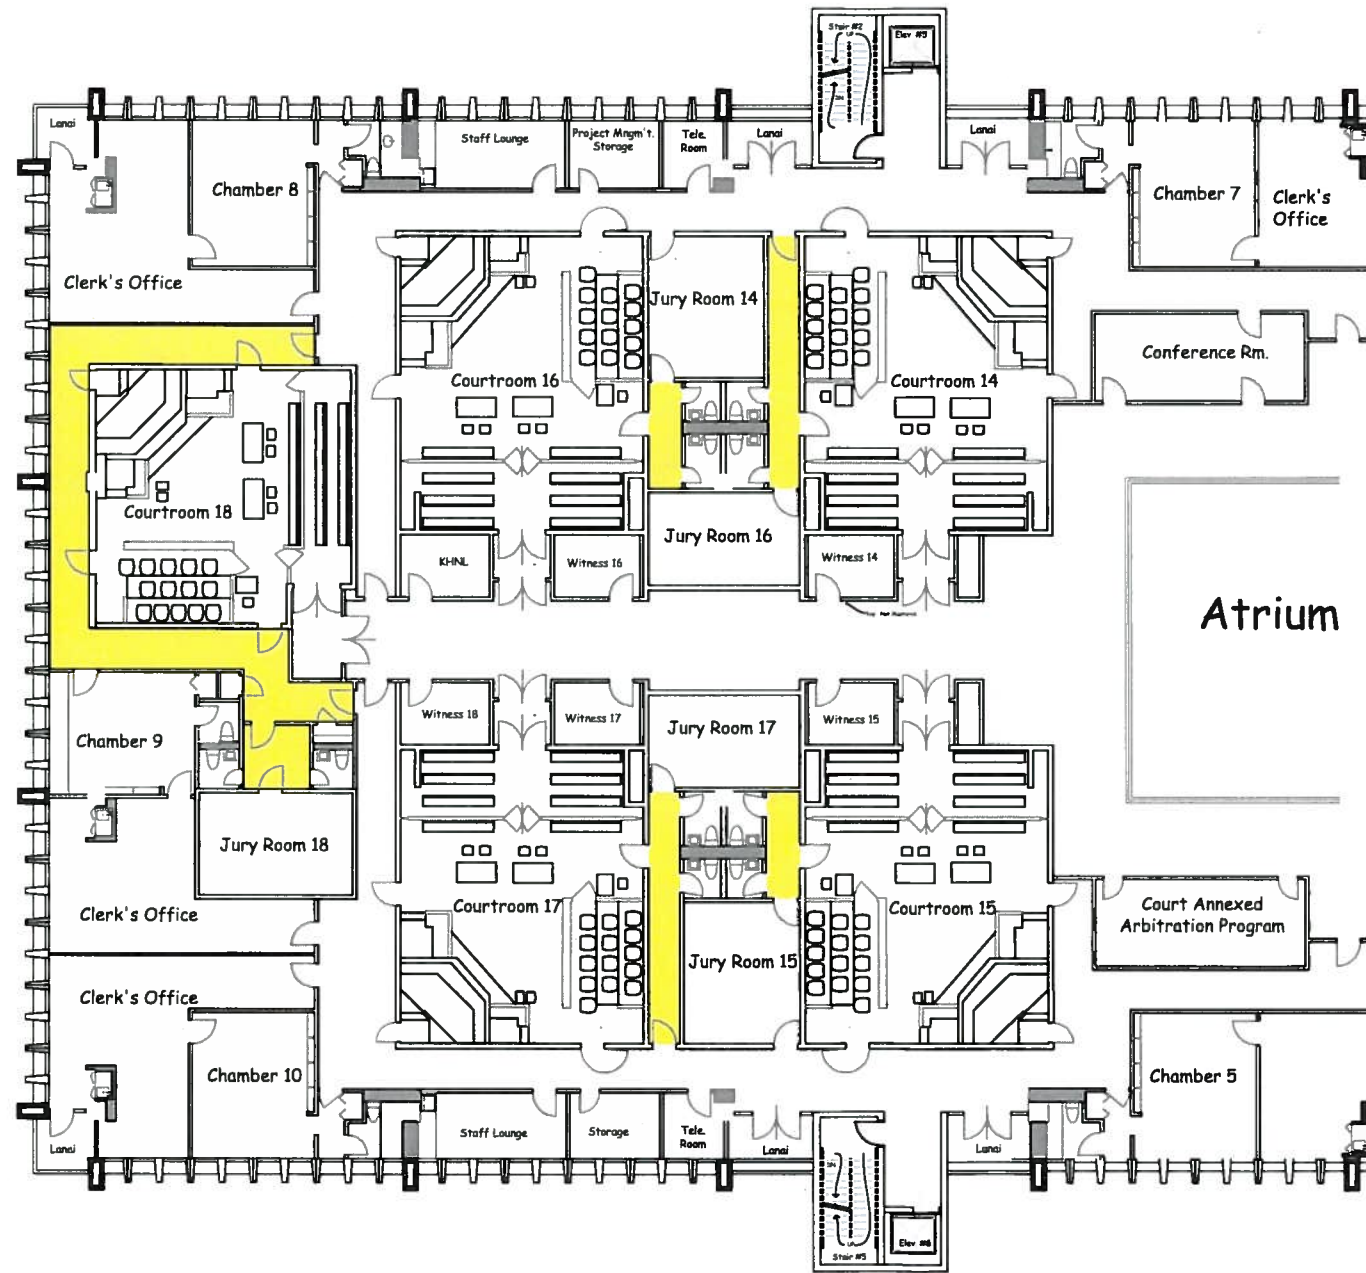

GRAPHIC SCALE

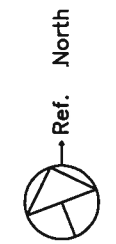

General Notes

No.	Revision/Issue	Date





777 Punchbowl Street, Honolulu, Hawaii 96813


Project Name and Address
Ka'ahumanu Hale Architectural Drawings
777 Punchbowl Street
Honolulu, Hawaii 96813
Tax Map Key: 2-1-30
3, 4, 3B, 39, 41, 43


Project Details 4th Floor Drawings EWA Hallways	SHEET
Date February 21, 2018	1
Scale as Shown	OF 4 SHTS

Ka`ahumanu Hale - Jury Deliberation Room Hallways 4th Floor - Diamond Head - Highlights Indicate Project Work Area

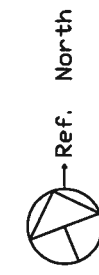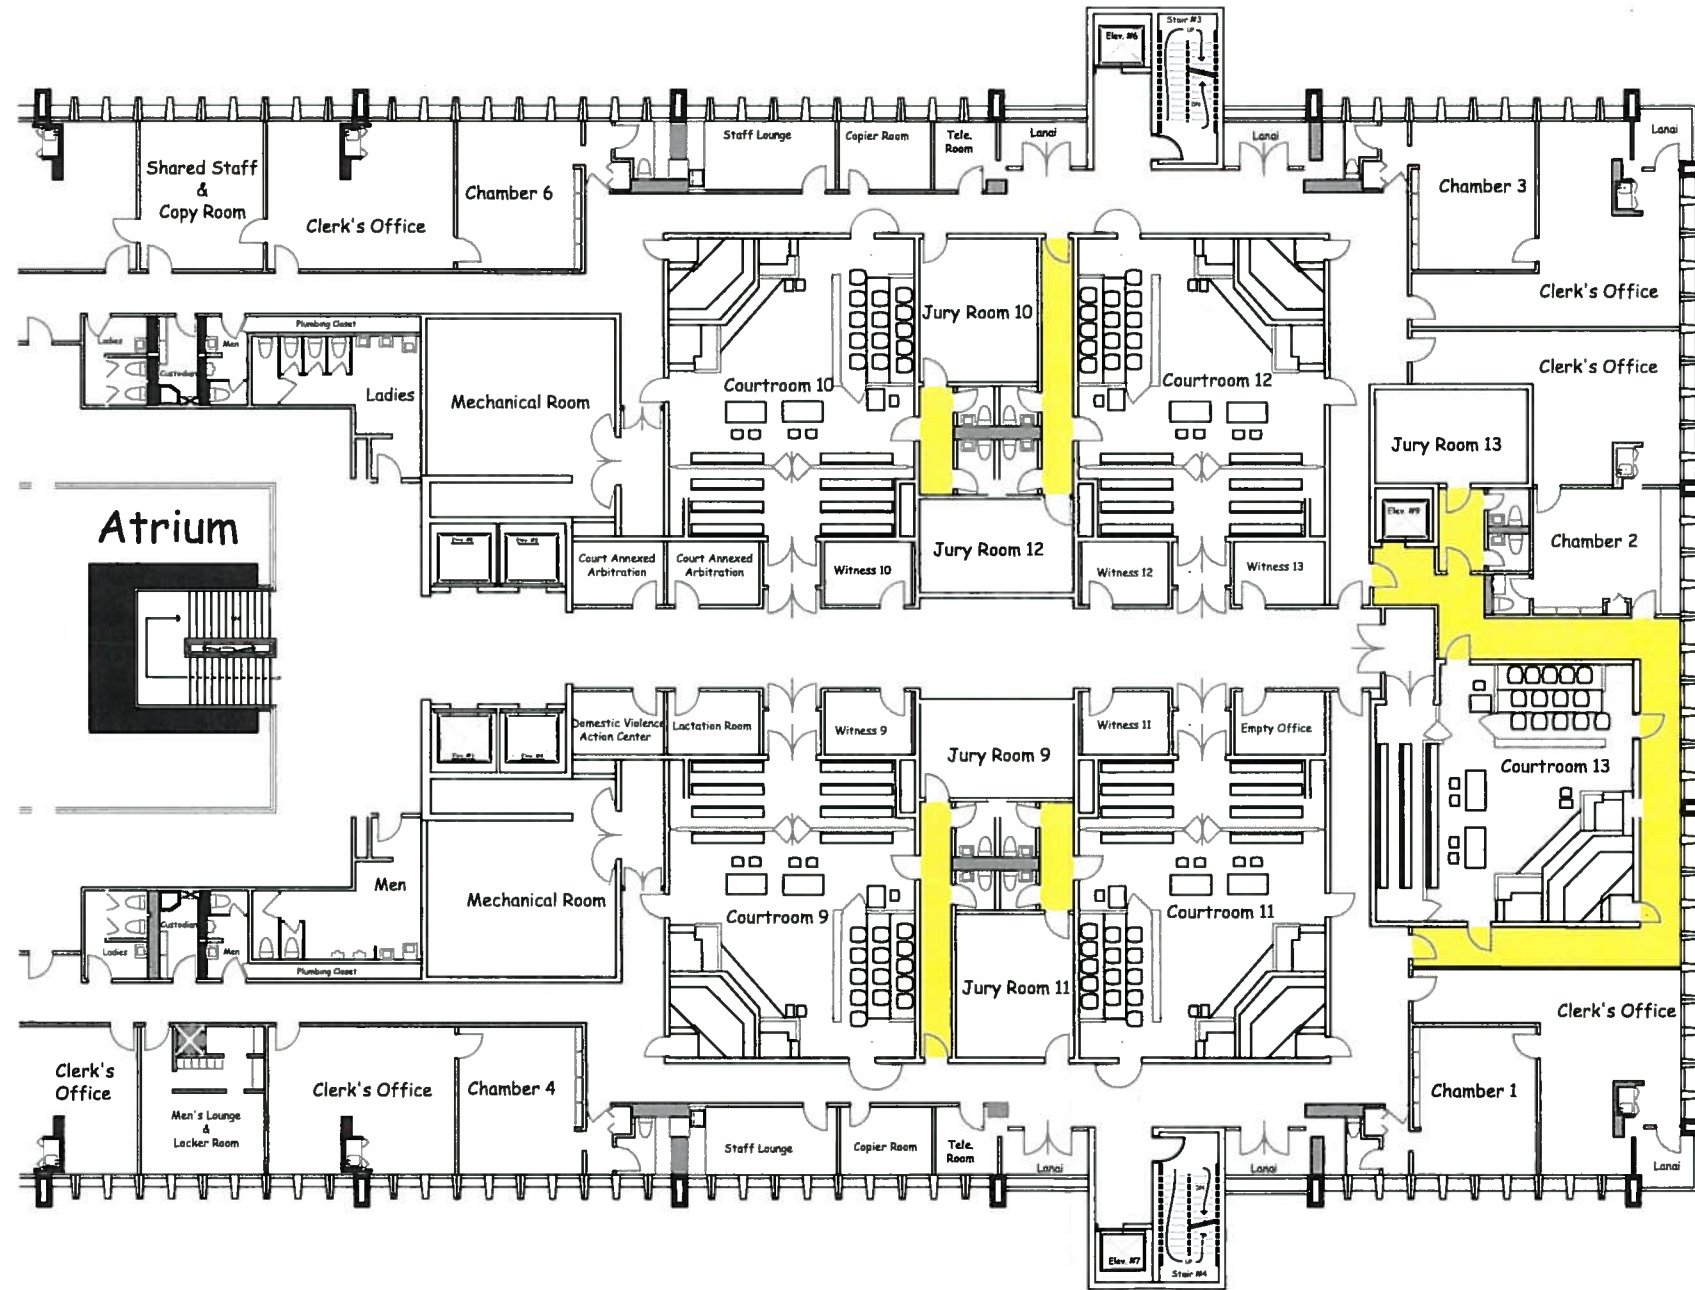


GRAPHIC SCALE

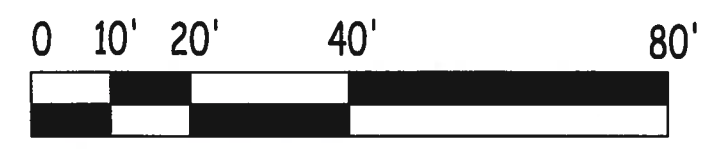


General Notes		
No.	Revision/Issue	Date
 777 Punchbowl Street, Honolulu, Hawaii 96813		
Project Name and Address Ka'ahumanu Hale Architectural Drawings 777 Punchbowl Street Honolulu, Hawaii 96813 Tax Map Key: 2-1-30 3, 4, 38, 39, 41, 43		
Project Details 4th Floor Drawings DH-Hallways	SHEET 2	OF 4 SHEETS
Date February 21, 2018	Scale as Shown	


Ka`ahumanu Hale - Jury Deliberation Room Hallways 3rd Floor - EWA - Highlights Indicate Project Work Area

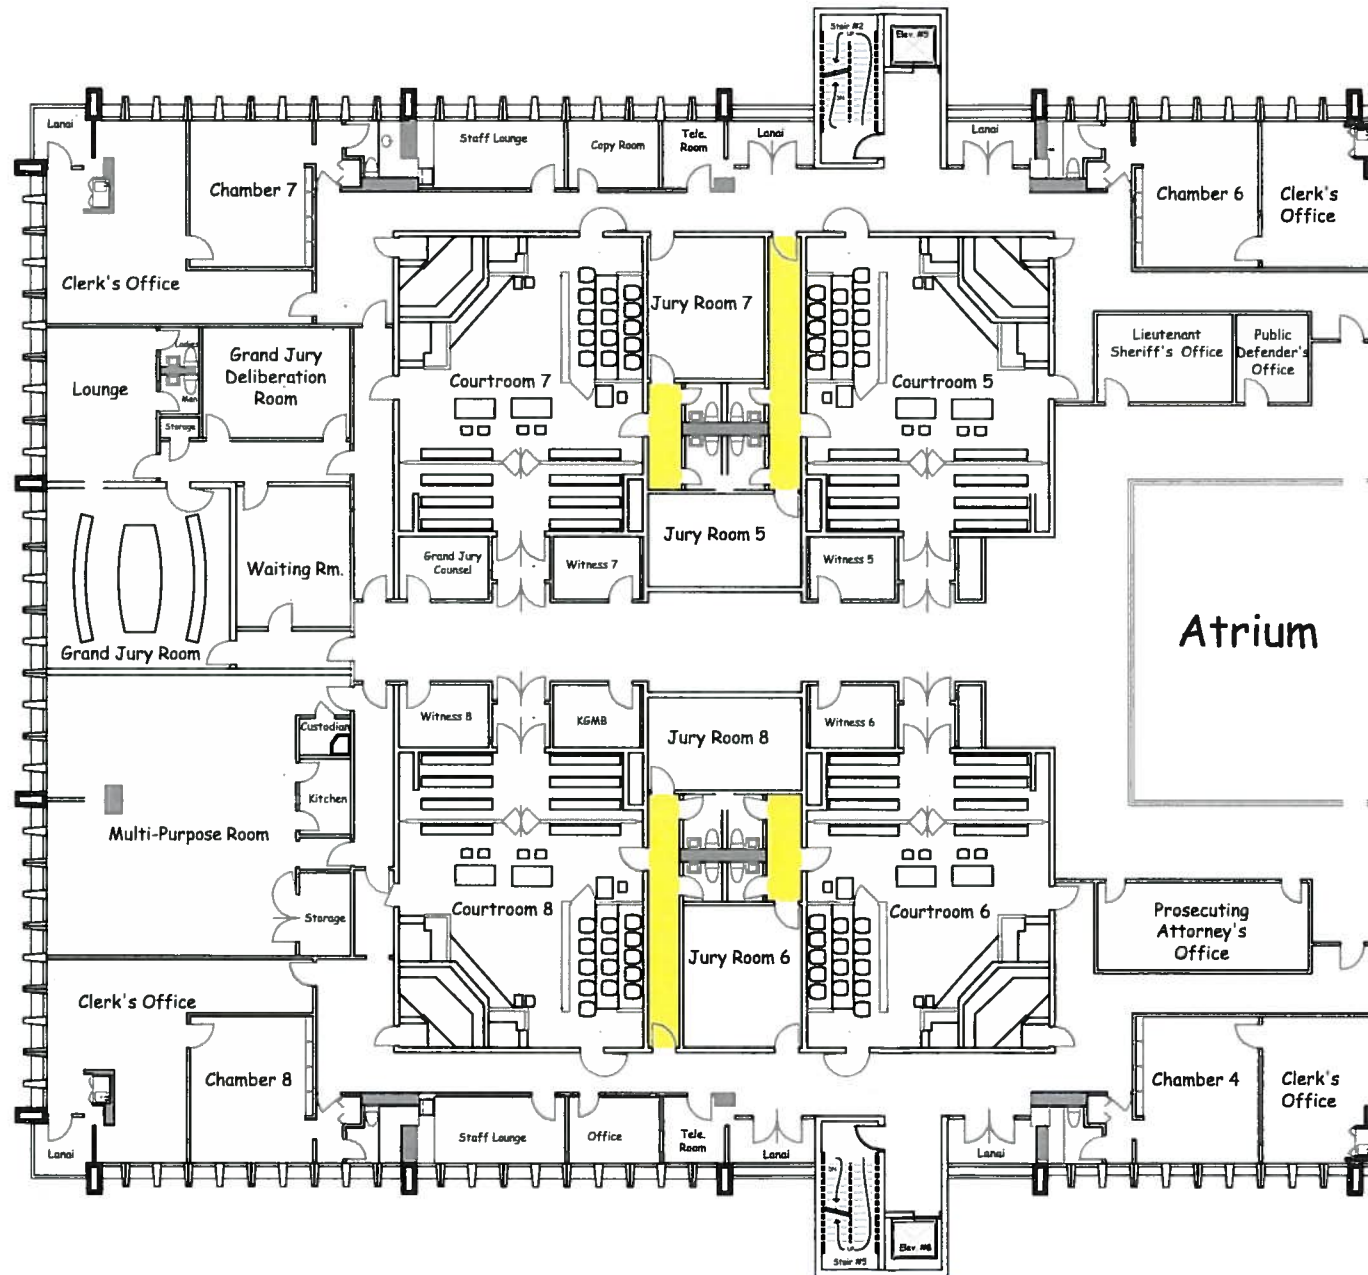

GRAPHIC SCALE

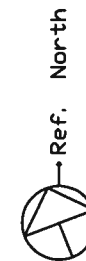


General Notes		
No.	Revision/Issue	Date

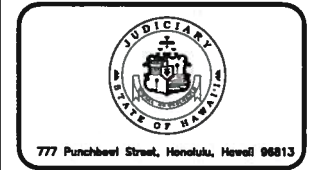

Project Name and Address
 Ka'ahumanu Hale Architectural Drawings
 777 Punchbowl Street
 Honolulu, Hawaii 96813
 Tax Map Key: 2-1-30
 3, 4, 38, 39, 41, 43

Project Details	SHEET
3rd Floor Drawings EWA-Hallways	3
Date	OF 4 SHEETS
February 21, 2018	
Scale as Shown	

Ka`ahumanu Hale - Jury Deliberation Room Hallways 3rd Floor - Diamond Head - Highlights Indicate Project Work Area

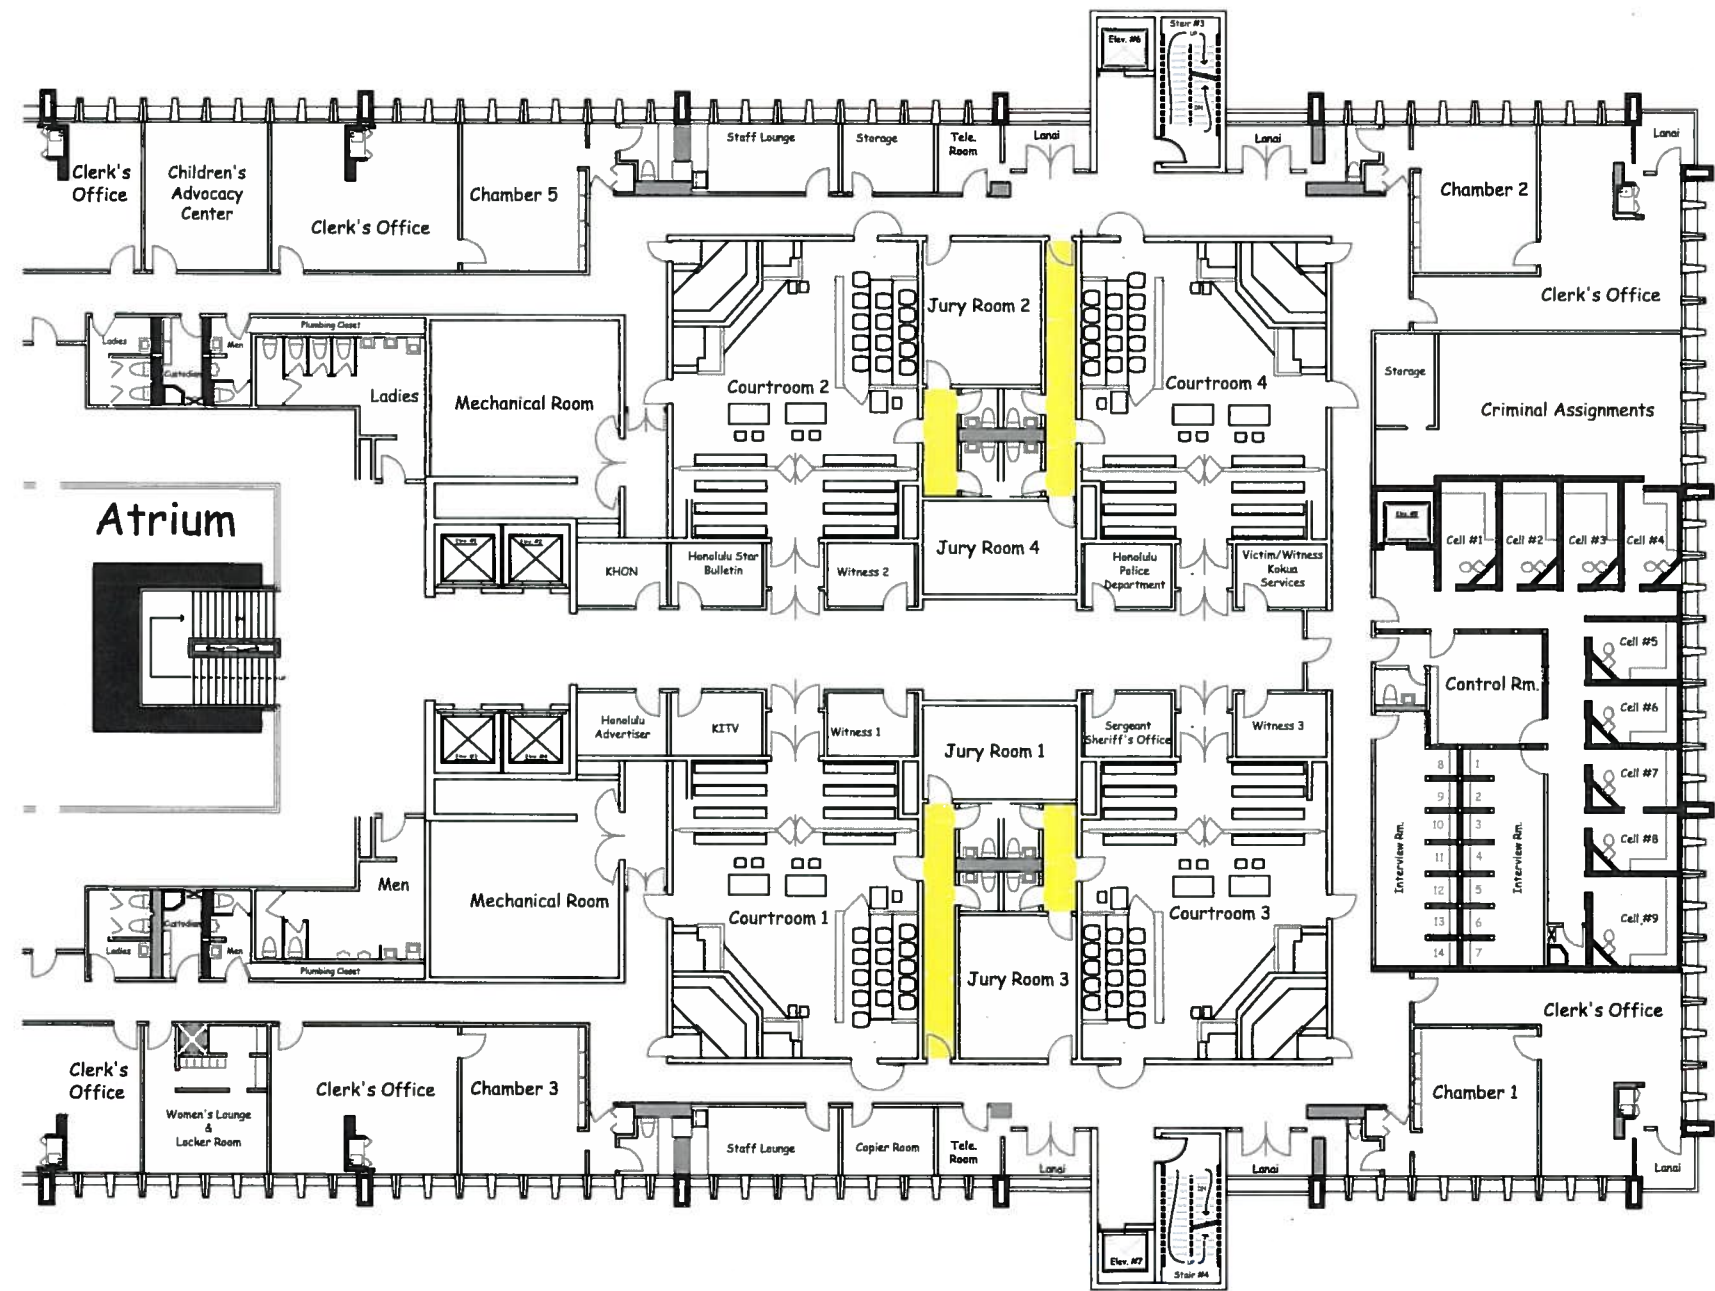

GRAPHIC SCALE



General Notes

No.	Revision/Issue	Date



777 Punchbowl Street, Honolulu, Hawaii 96813

Project Name and Address
Ka'ahumanu Hale Architectural Drawings
777 Punchbowl Street
Honolulu, Hawaii 96813
Tax Map Key: 2-1-30
3, 4, 38, 39, 41, 43

Project Details 3rd Floor Drawings DH-Hallways	SHEET 4
Date February 21, 2018	OF 4 SHEETS 4
Scale as Shown	