


SALVAGE NOTE:

A. CAREFULLY PROTECT AND STACK FOR FUTURE USE BY OWNER CARPET TILES FROM THE FOLLOWING ROOMS: DS1, DS2, AV, CONF, NM

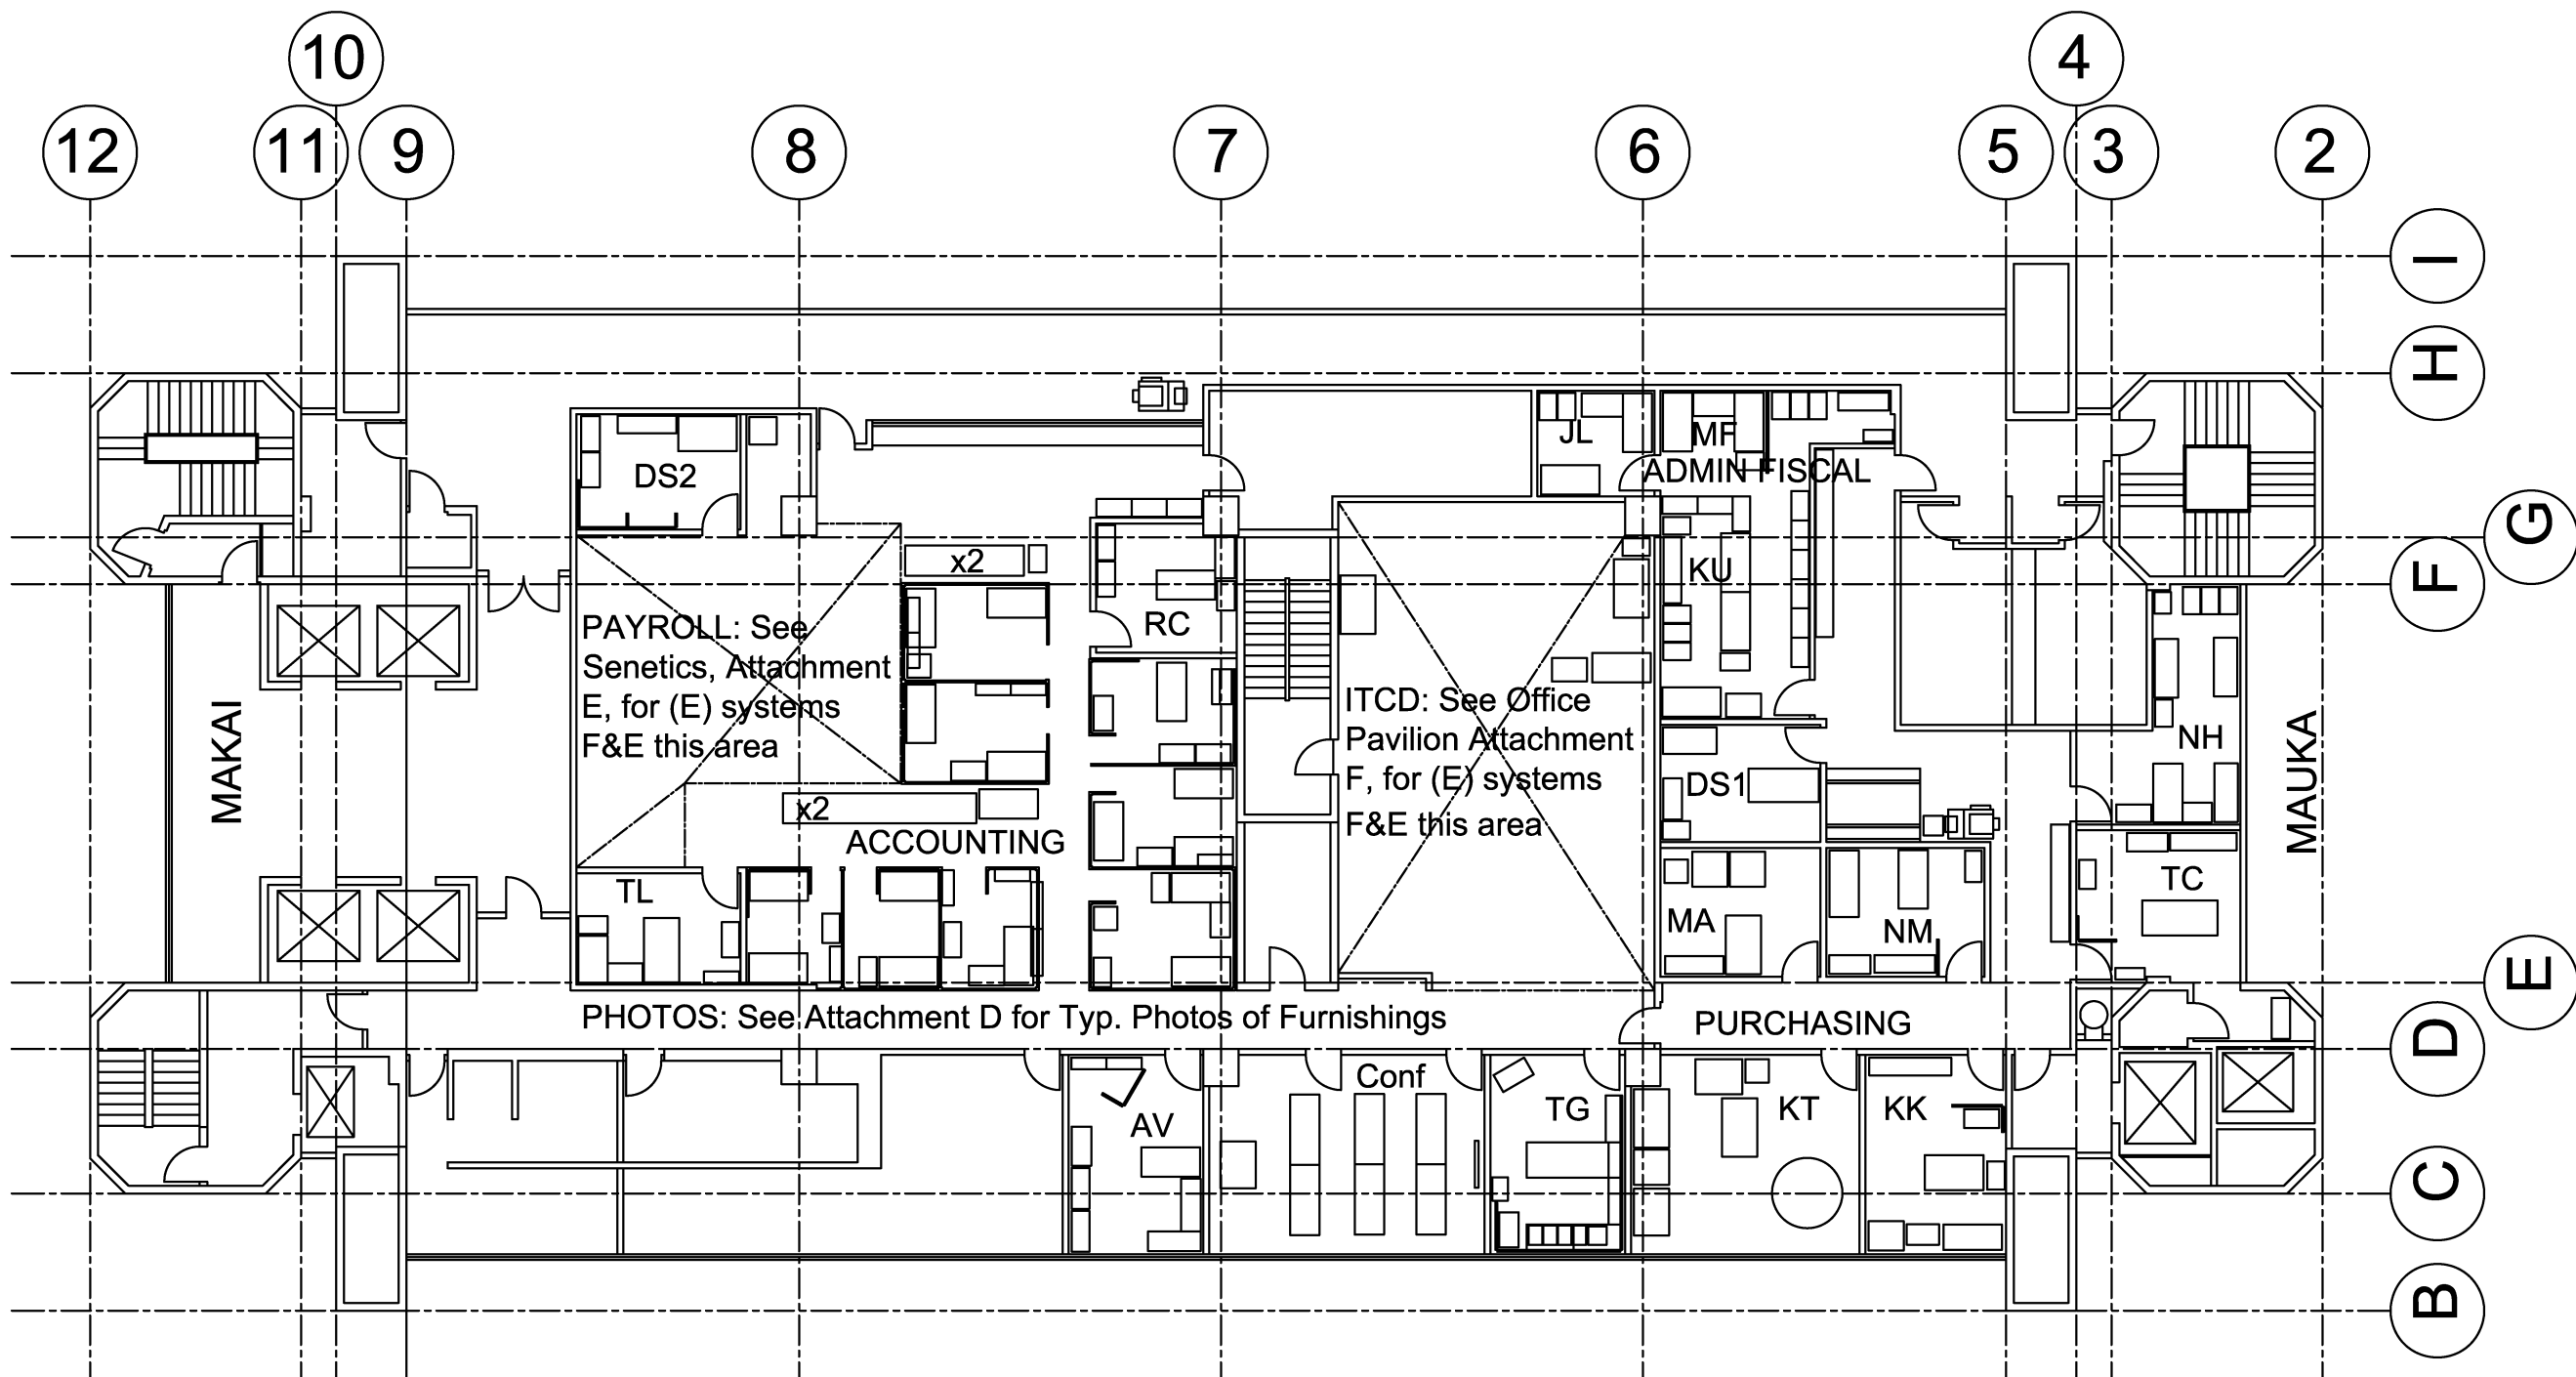

EXISTING FURNISHINGS & EQUIPMENT TO BE MOVED FOR RECARPETING

0 4 8 16 32 64 FT

FORMATTED FOR PRINTING ON 11"x17"

NOTES:

1. CONTRACTOR TO VERIFY NEEDS FOR TEMPORARY MOVES
2. APPROXIMATE LOCATIONS AND SIZES OF VARIOUS F&E THAT WILL NEED TO BE MOVED FOR CARPET PROJECT
3. CHAIRS NOT SHOWN FOR CLARITY

**KAUIKEAOULI HALE - RECARPET SIXTH FLOOR
 JUDICIARY PROJECT IDENTIFIER 2021-07-059**

ATTACHMENT C

EXISTING F&E

APR 5, 2021