




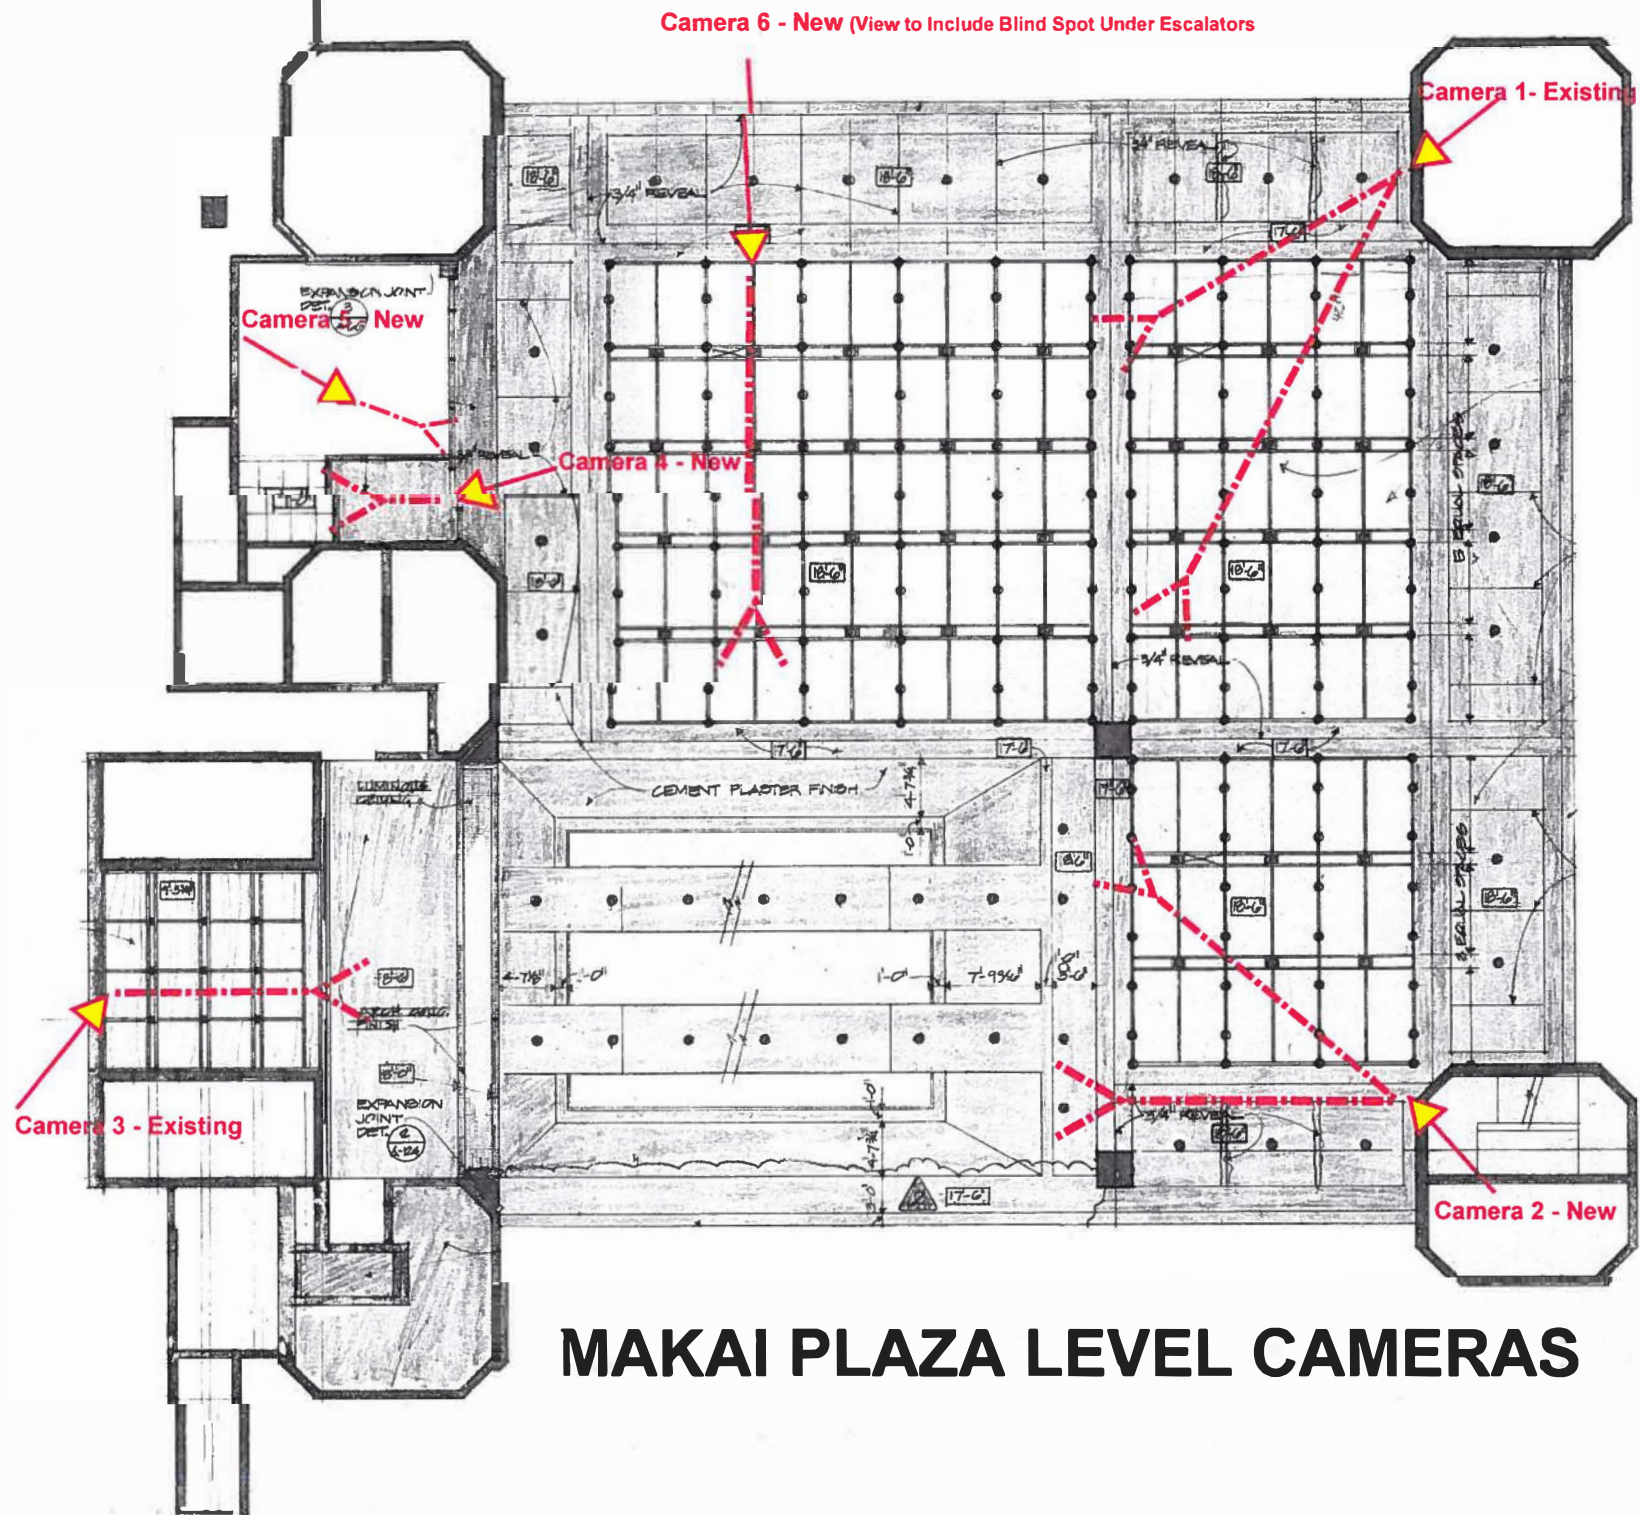


MAKAI PLAZA LEVEL CAMERAS

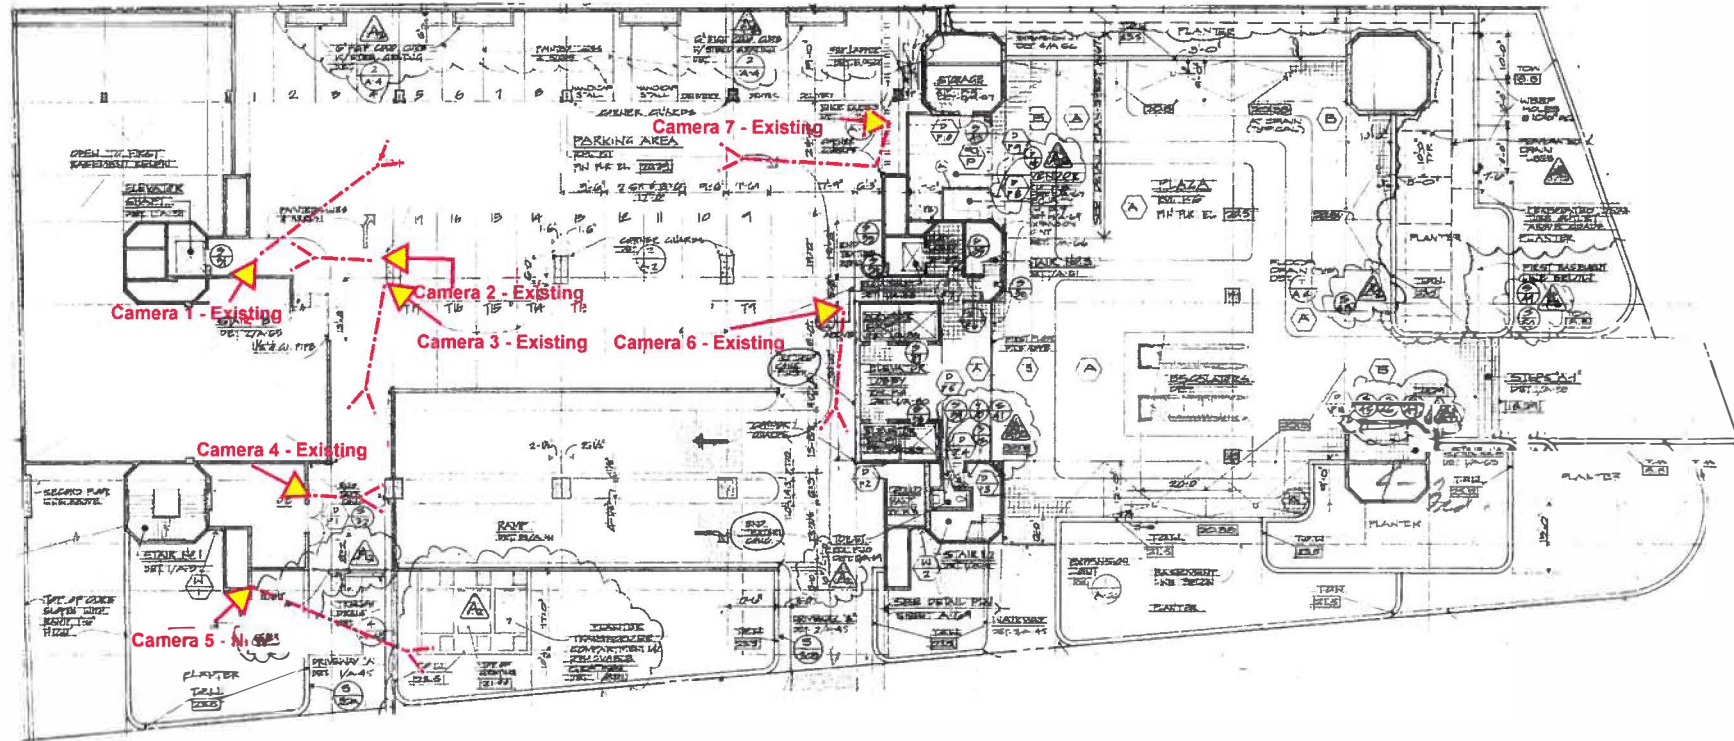


MAUKA PLAZA LEVEL CAMERAS

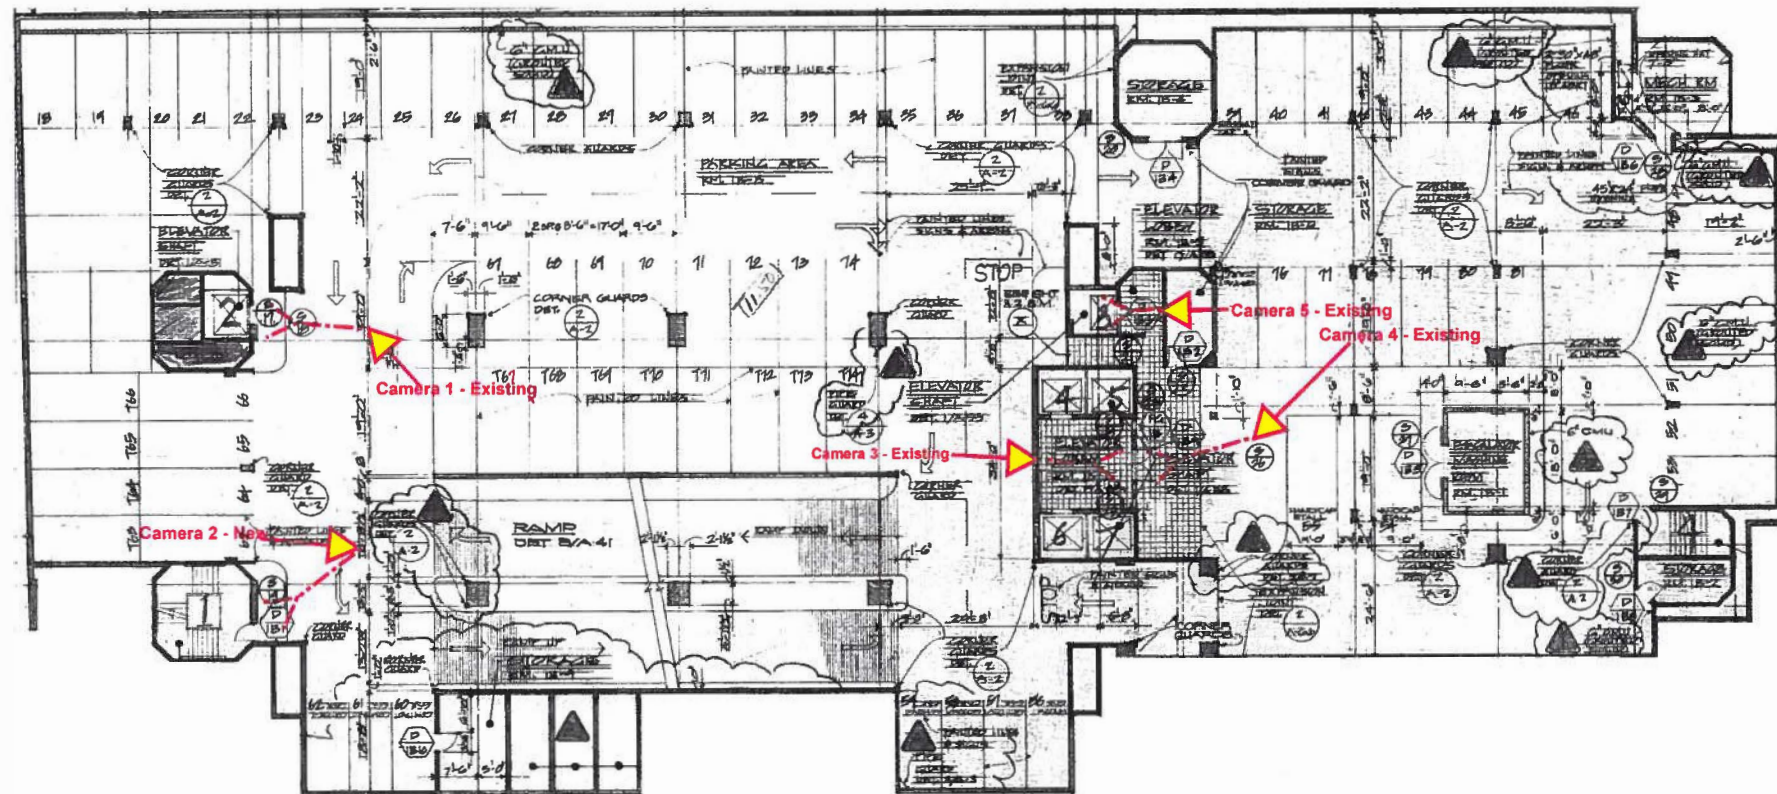


FIRST BASEMENT LEVEL CAMERAS

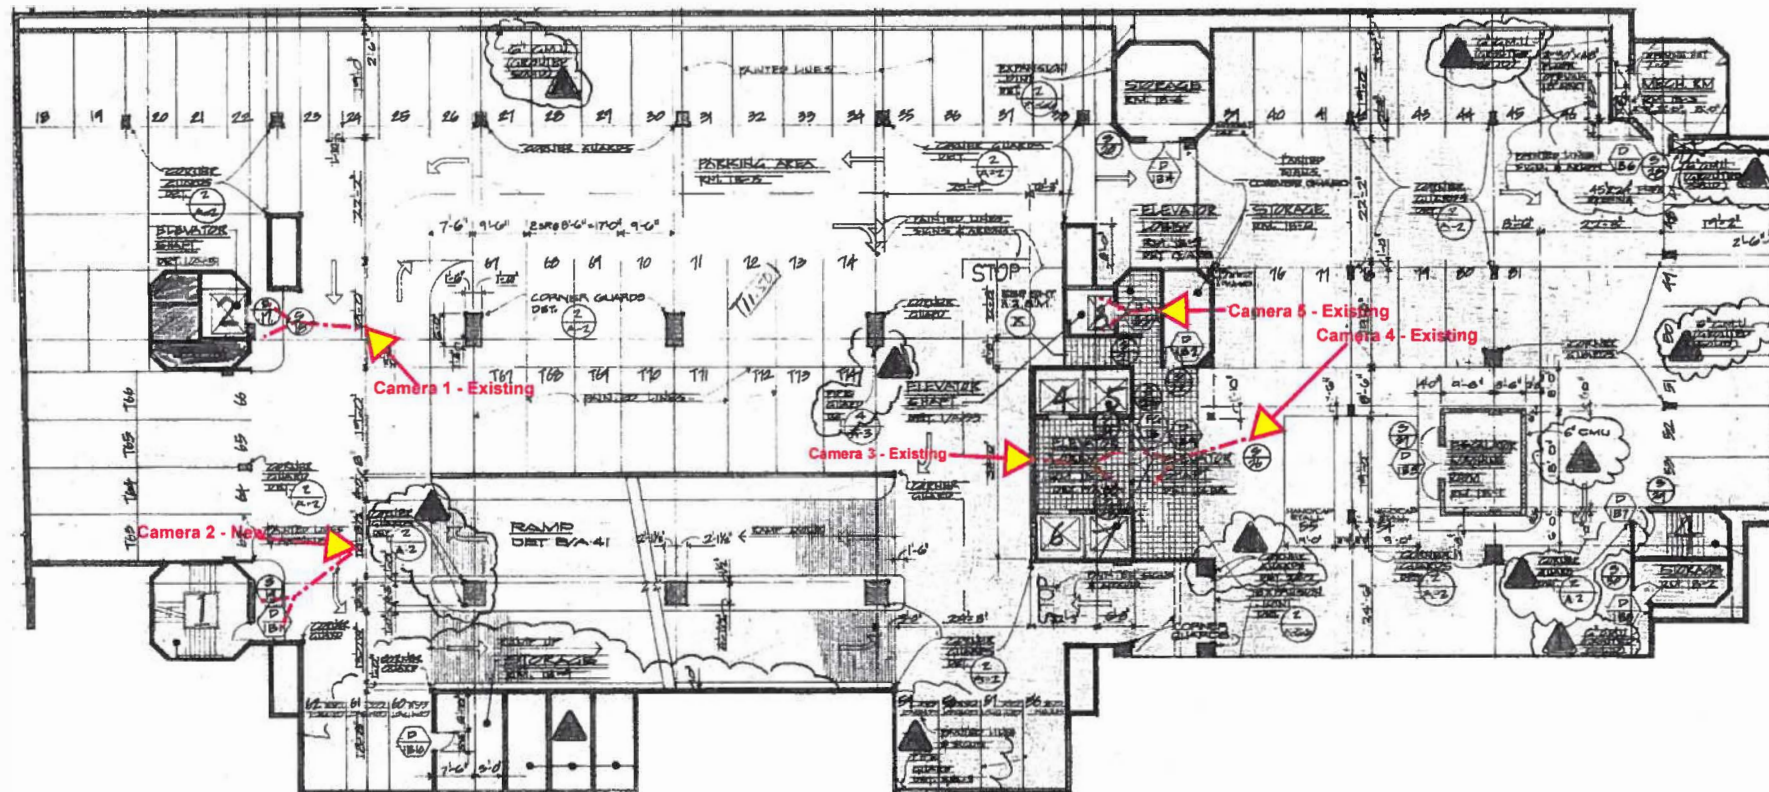



SECOND BASEMENT LEVEL CAMERAS

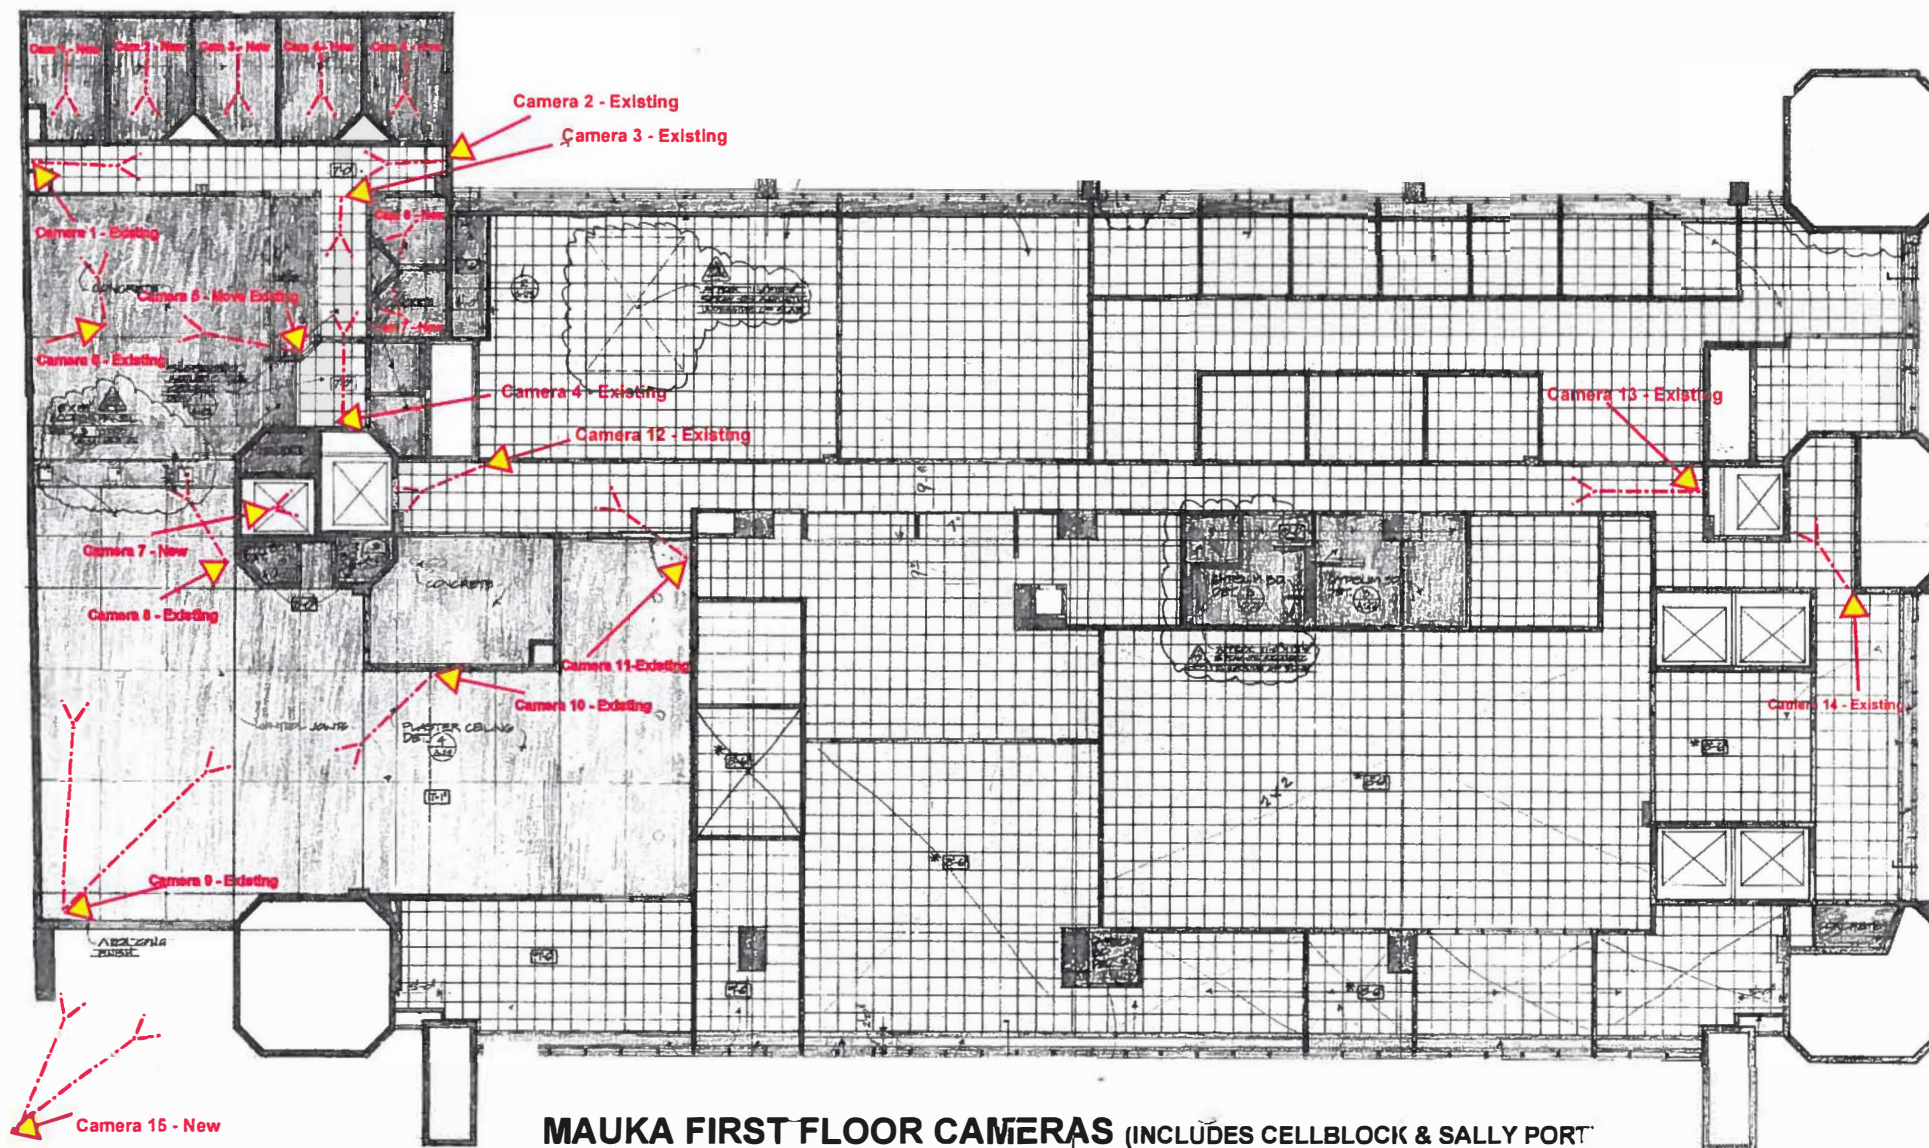

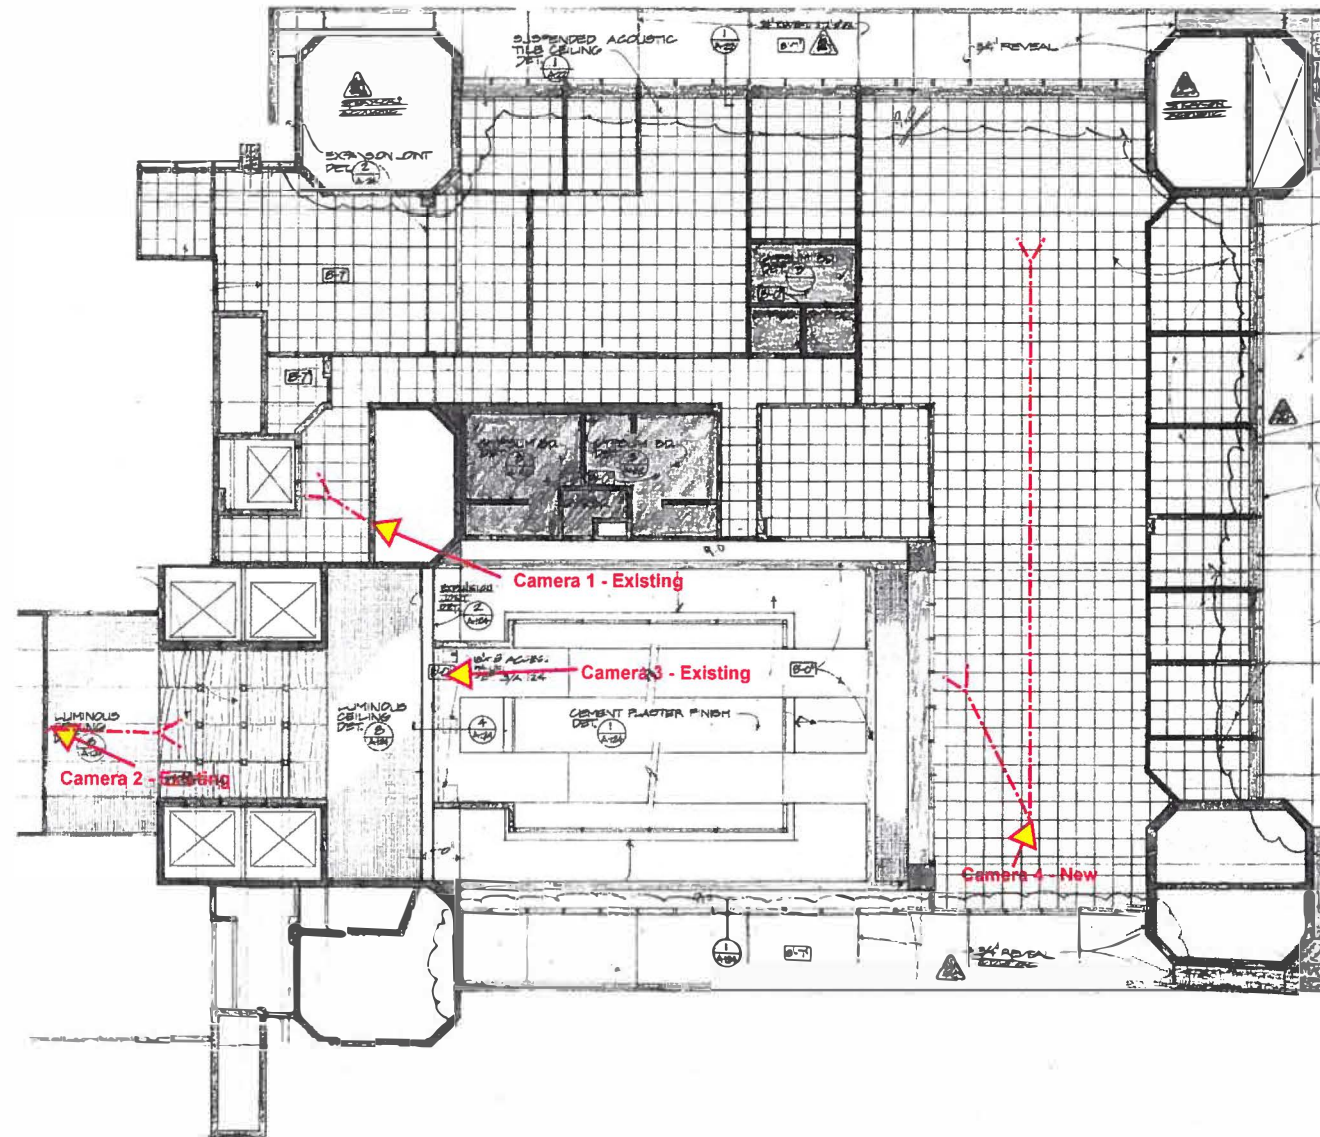


MAKAI SECOND FLOOR CAMERAS

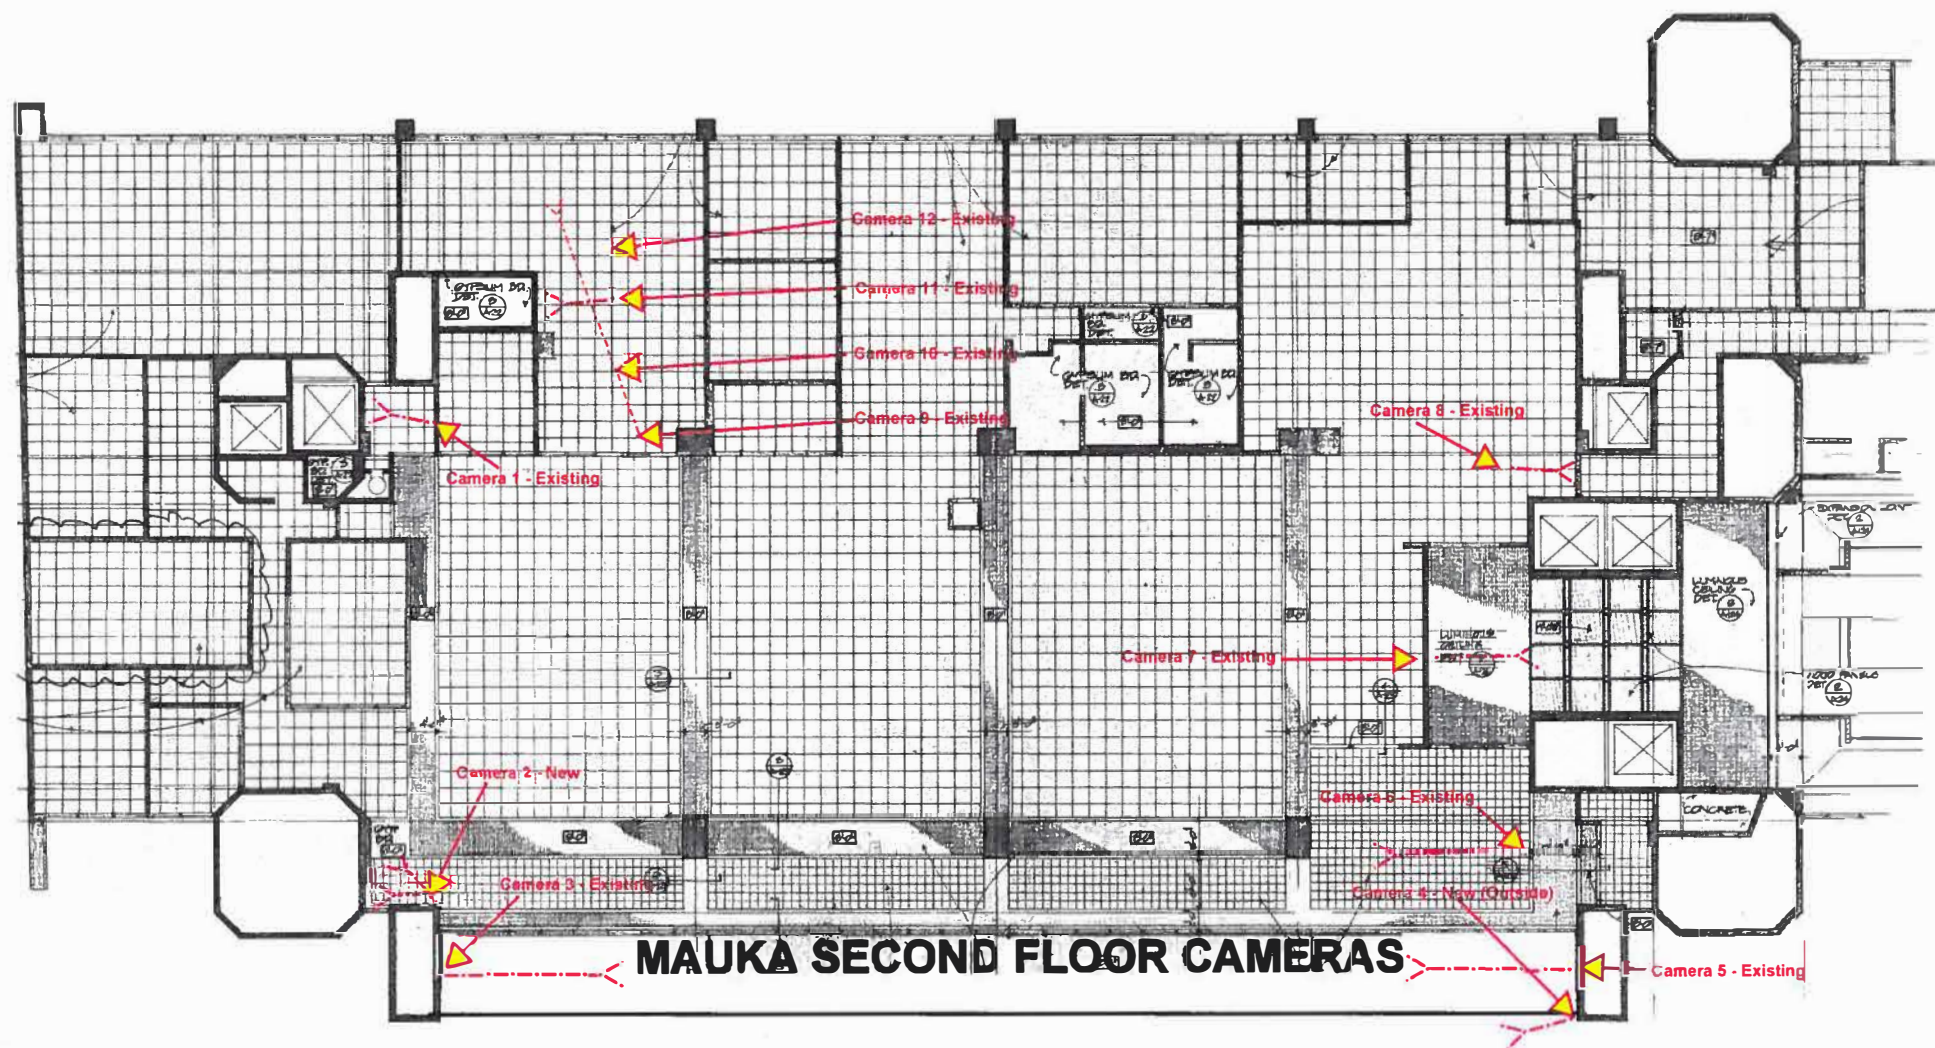

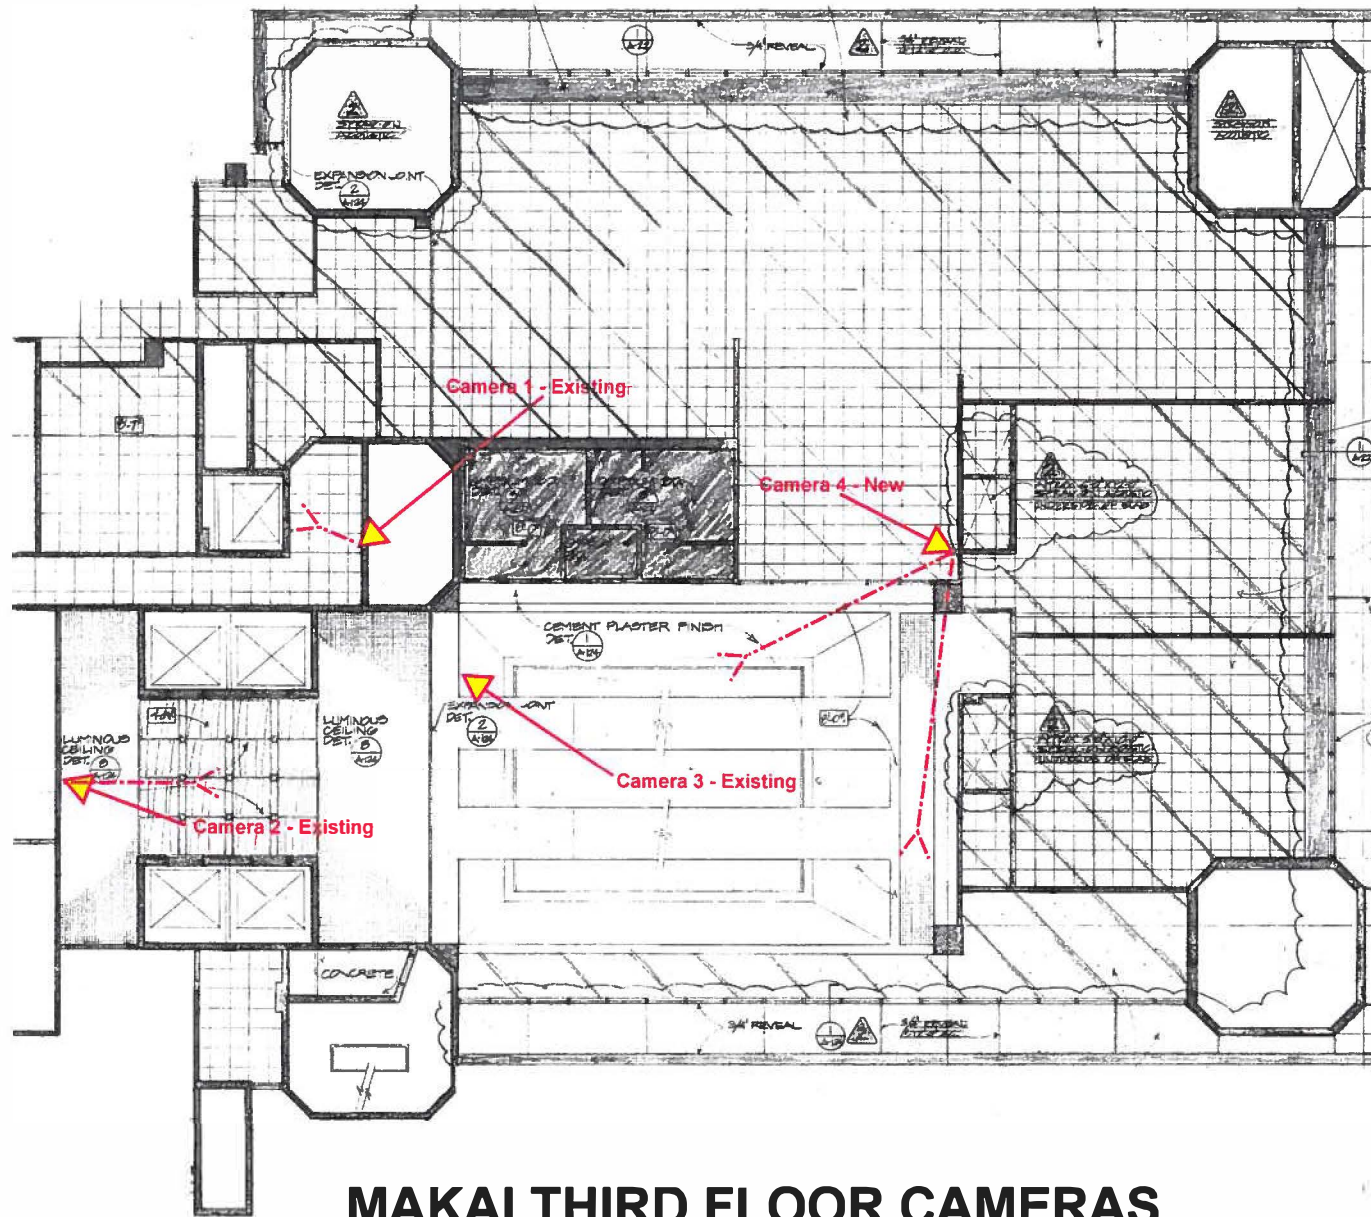


MAKAI THIRD FLOOR CAMERAS


MAUKA THIRD FLOOR CAMERAS

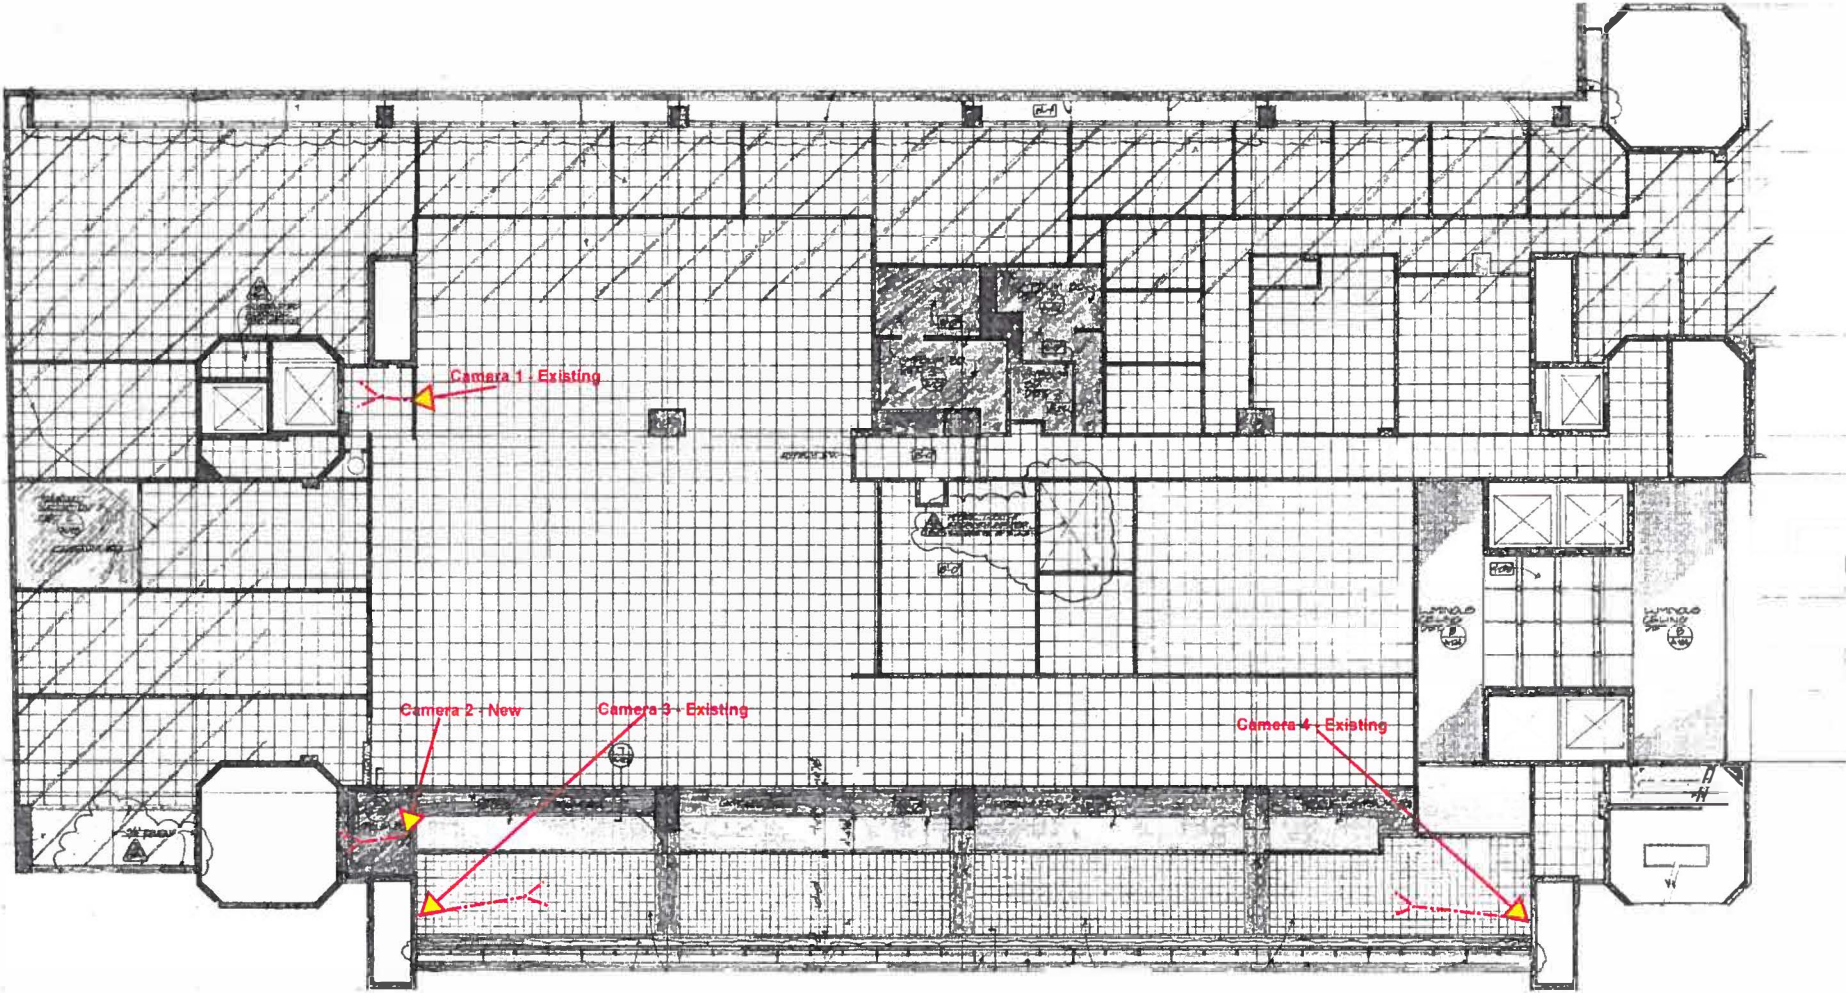

FOURTH FLOOR CAMERAS

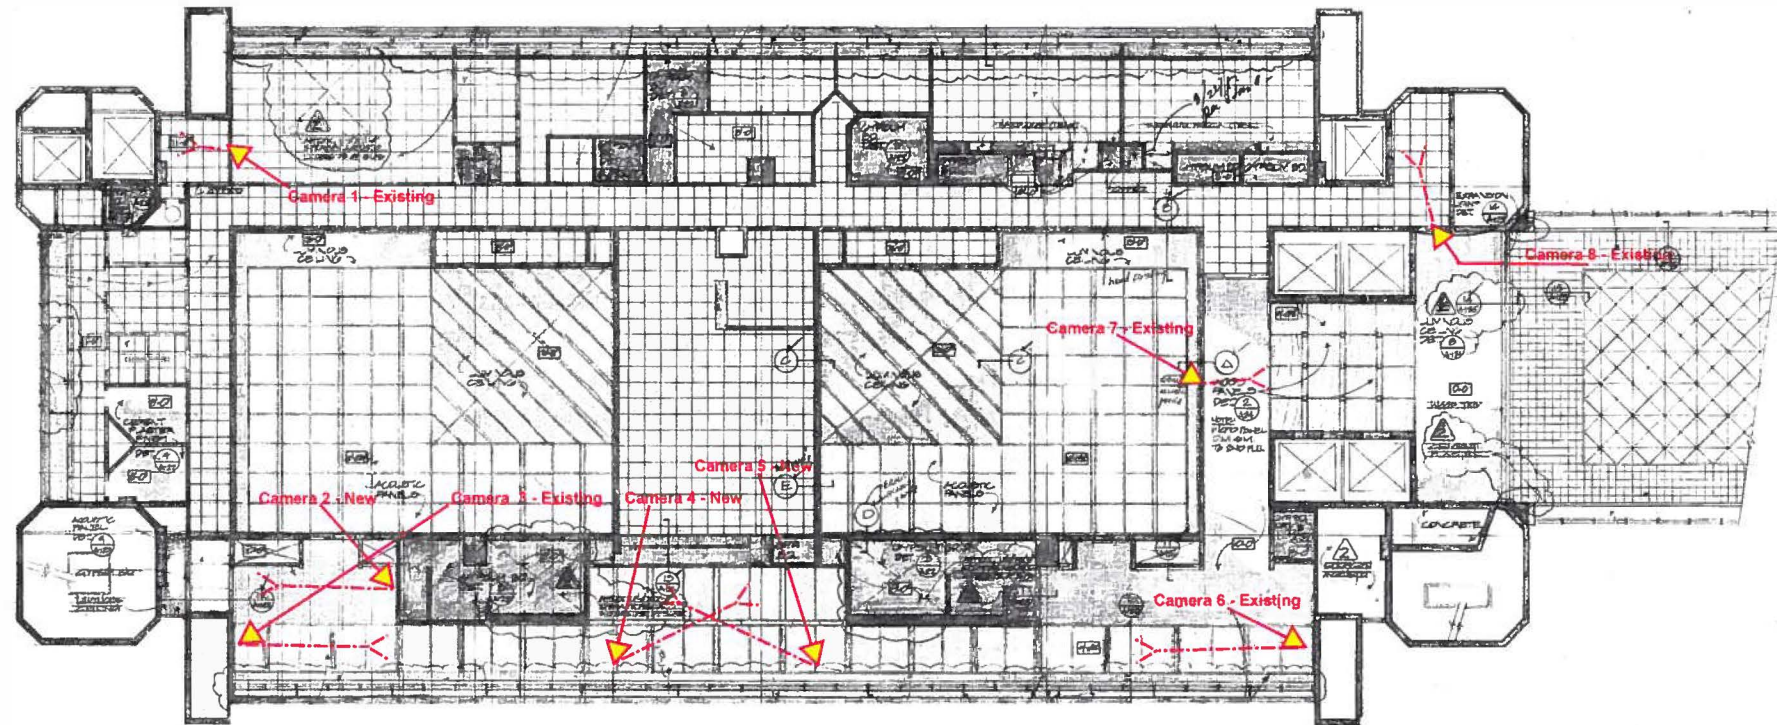


FIFTH FLOOR CAMERAS

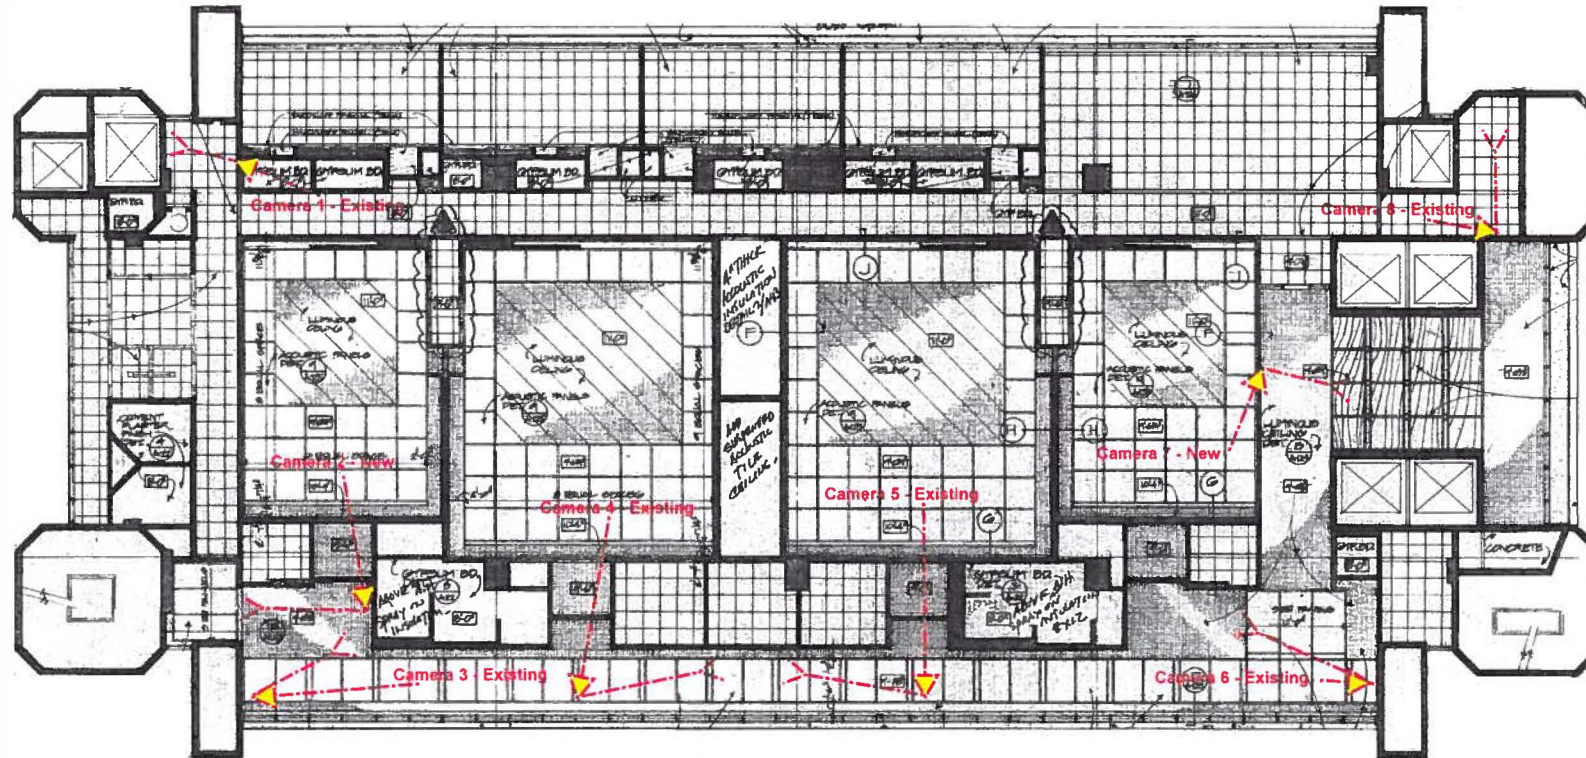

Hand-drawn floor plan of a building with four camera locations marked. The plan includes various rooms, corridors, and structural elements like walls and doors. The camera locations are as follows:


- Camera 1 - Existing:** Located in the top left hallway, pointing towards the central area.
- Camera 2 - New:** Located in the bottom left hallway, pointing towards the central area.
- Camera 3 - New:** Located in the central room area, pointing towards the right side.
- Camera 4 - Existing:** Located in the top right hallway, pointing towards the central area.

The floor plan also shows several rooms with labels such as "LUNAR ROOM", "ACQUATIC WAREHOUSE", "CONCRETE", and "WATER". There are also various annotations and notes throughout the plan, including "MOVE THE WAY TO THE WATER" and "WATER".

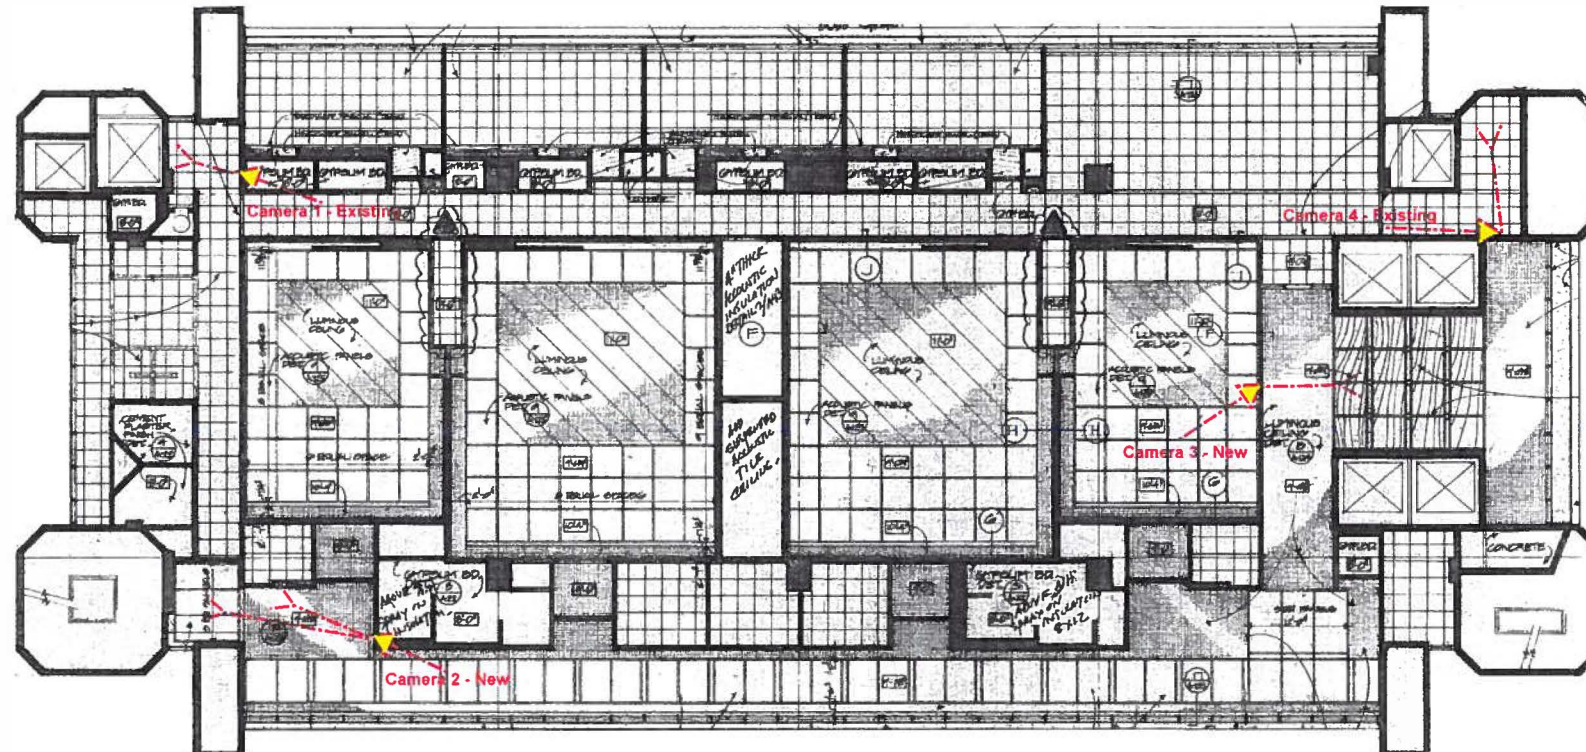


[illegible]


EIGHTH FLOOR CAMERAS

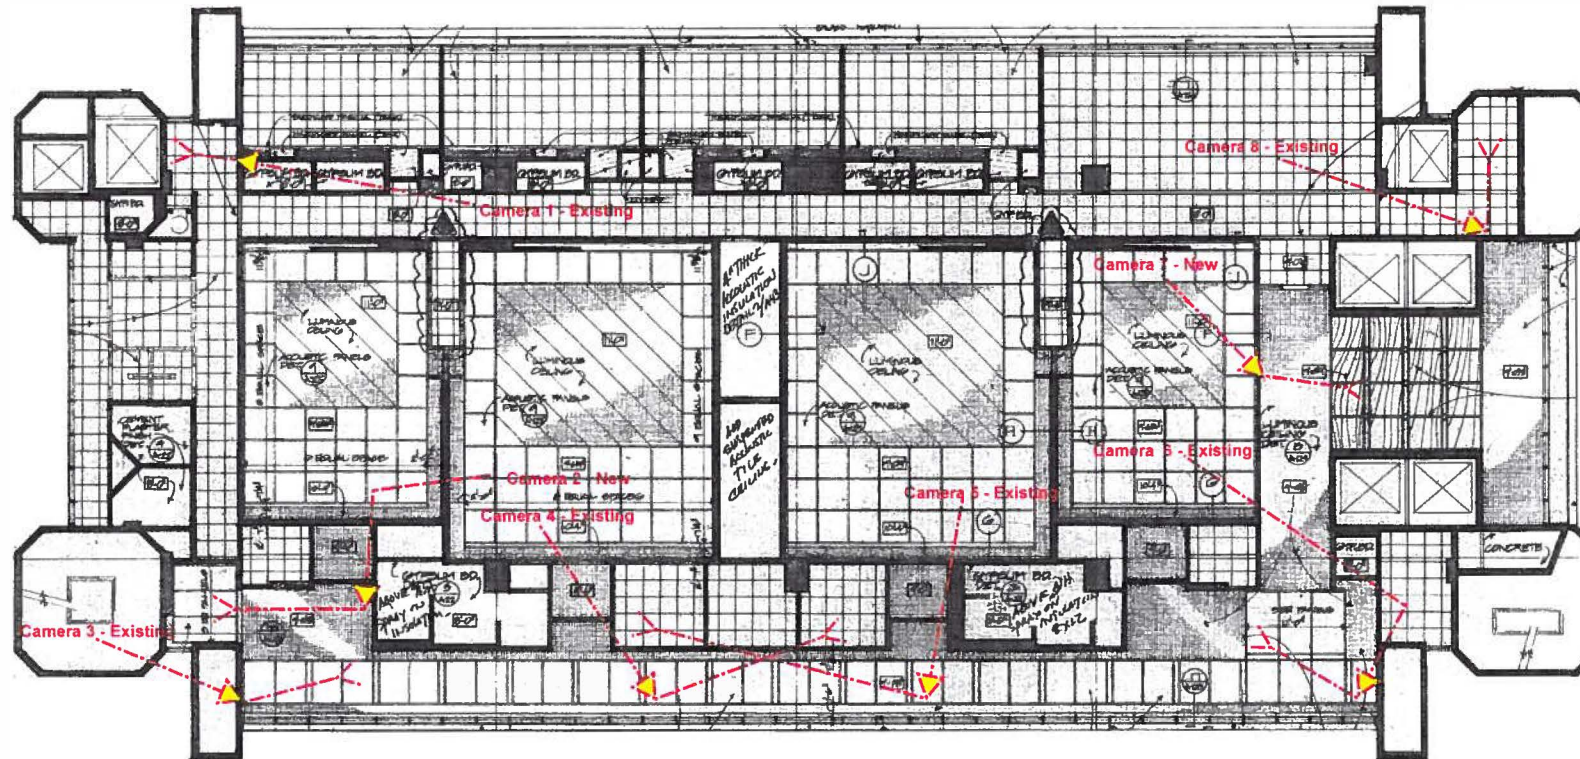

NINTH FLOOR CAMERAS

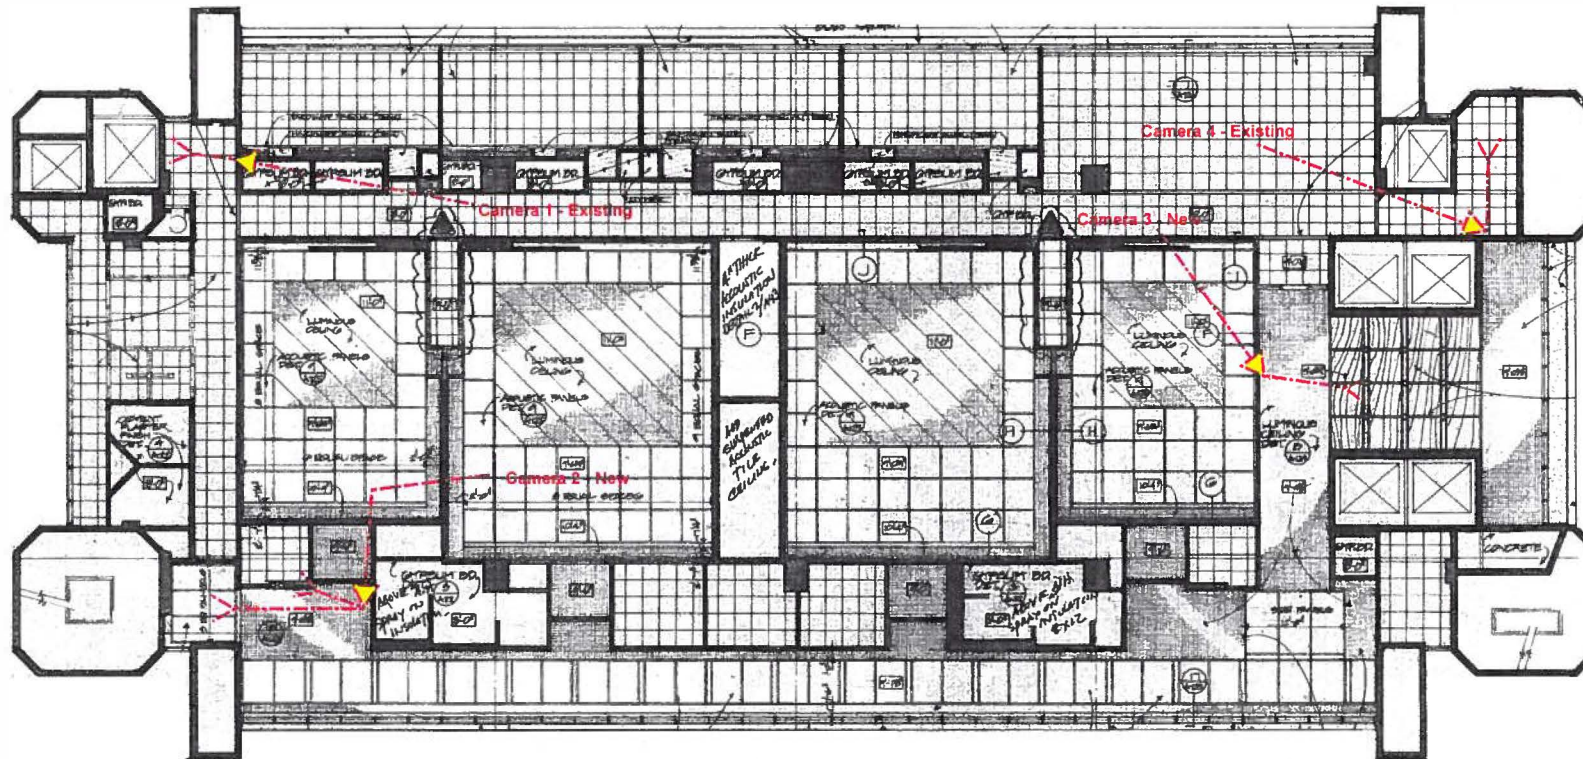

TENTH FLOOR CAMERAS

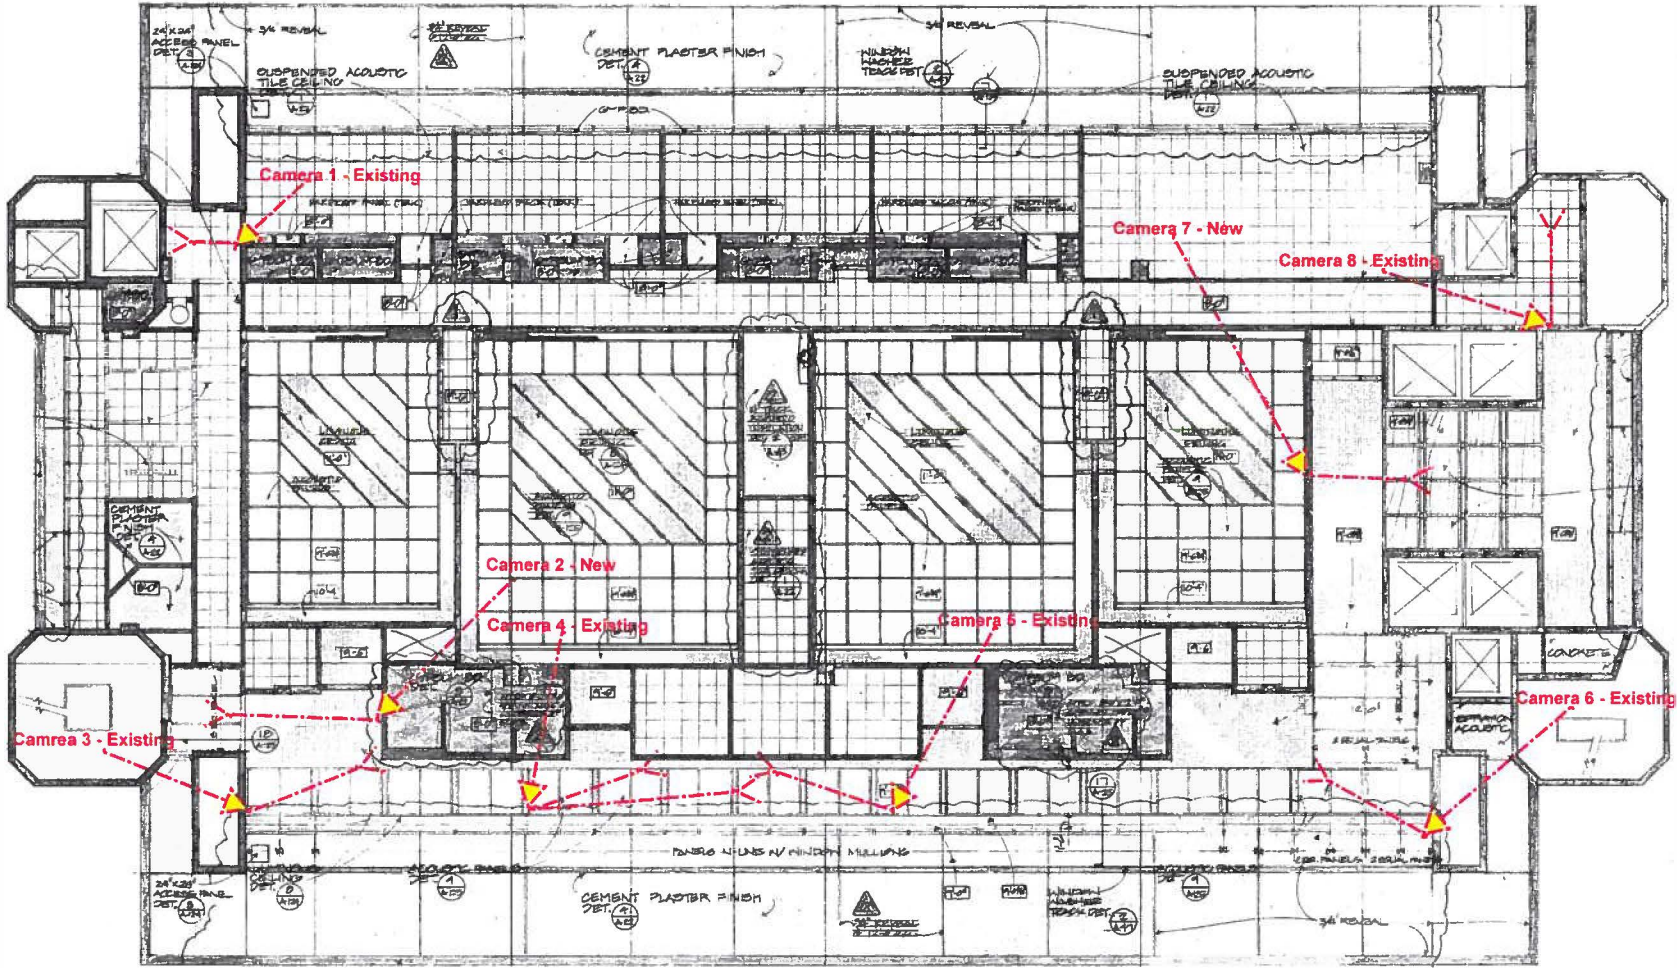

ELEVENTH FLOOR CAMERAS

